



A4

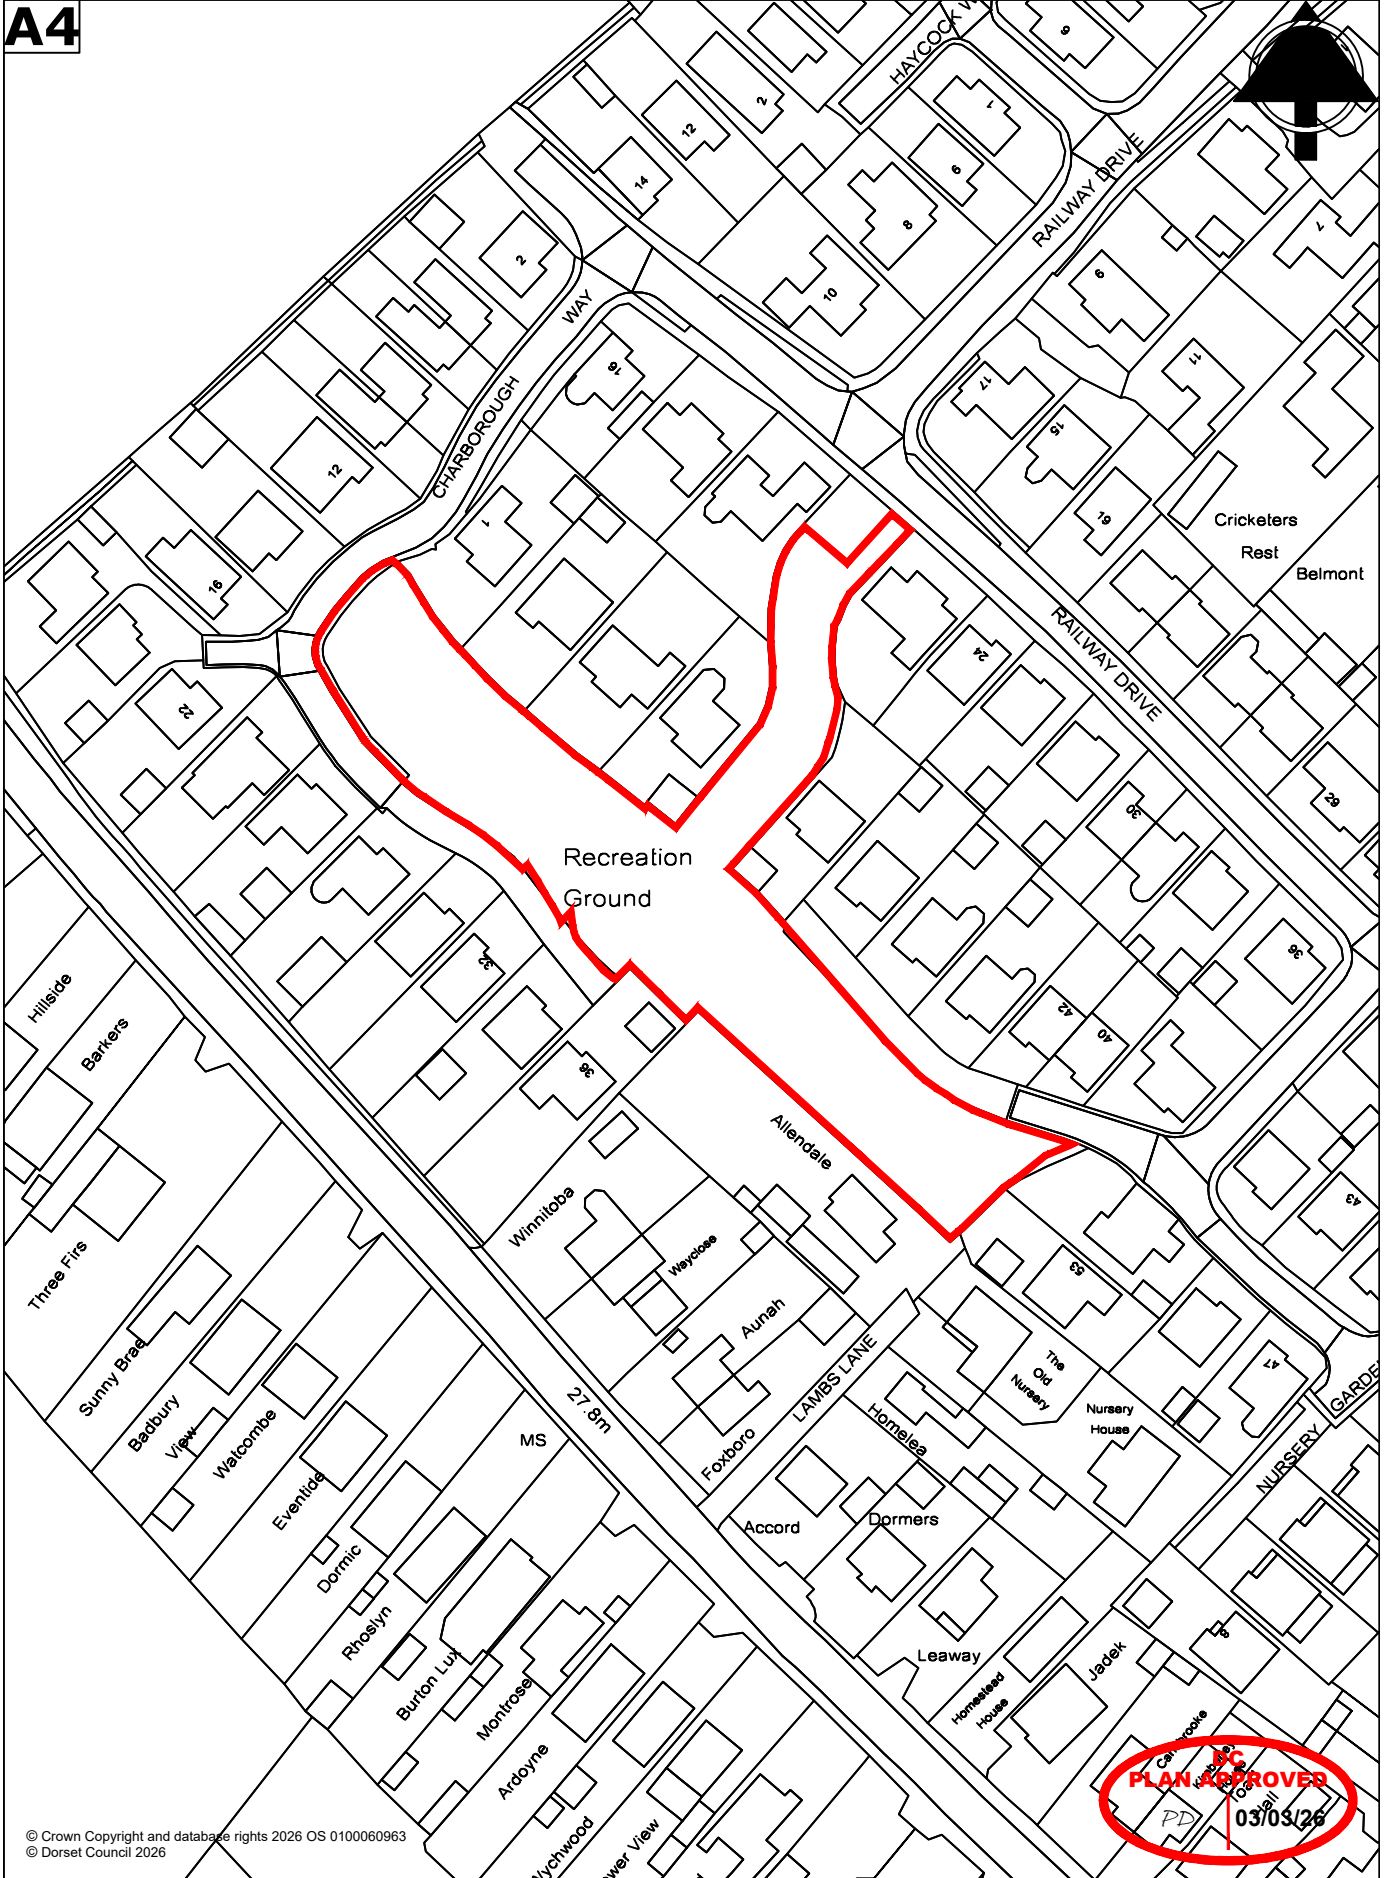

© Crown Copyright and database rights 2026 OS 0100060963
© Dorset Council 2026

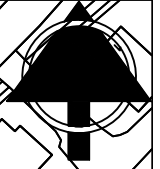

Site/Property
CHARBOROUGH WAY
RECREATION GROUND
STURMINSTER MARSHALL

Drawing title
TRANSFER PLAN

Scale 1:1250 @ A4 Date 03/03/2026 Drawn RT

UPRN Drawing Number
PD4702

PLAN APPROVED
03/03/26