


A4

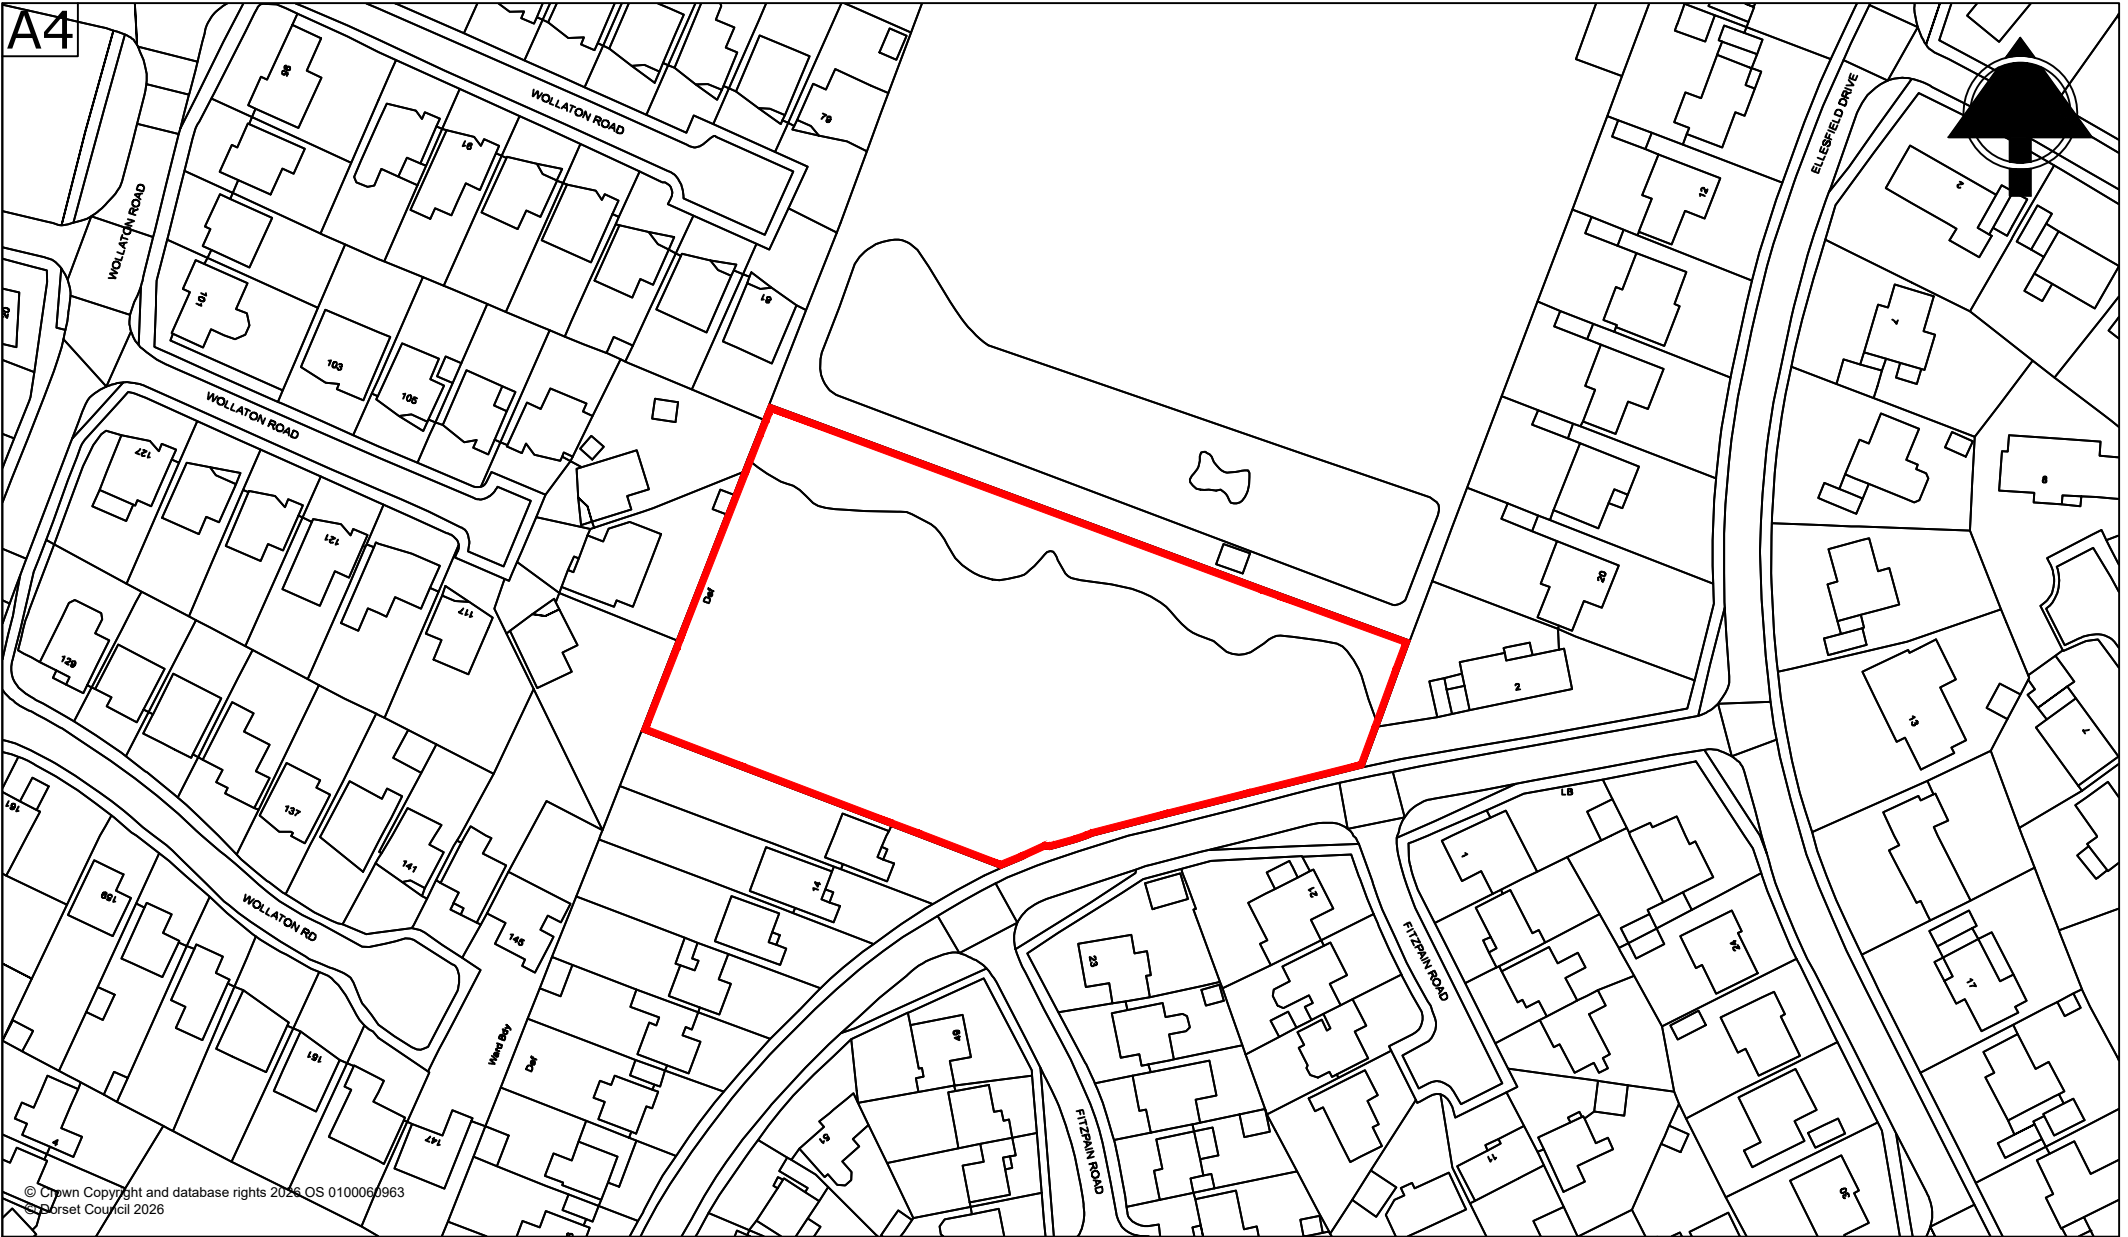

© Crown Copyright and database rights 2026 OS 0100060963
 © Dorset Council 2026

DC
PLAN APPROVED
 PD | 03/03/26



Site/Property
 LAND AT FITZPAIN ROAD
 FERNDOWN
 DORSET

Drawing Title
 DISPOSAL PLAN

Scale 1:1250 @ A4 Date 03/03/2026 Drawn AM

UPRN	Drawing Number
	PD4704