



A4

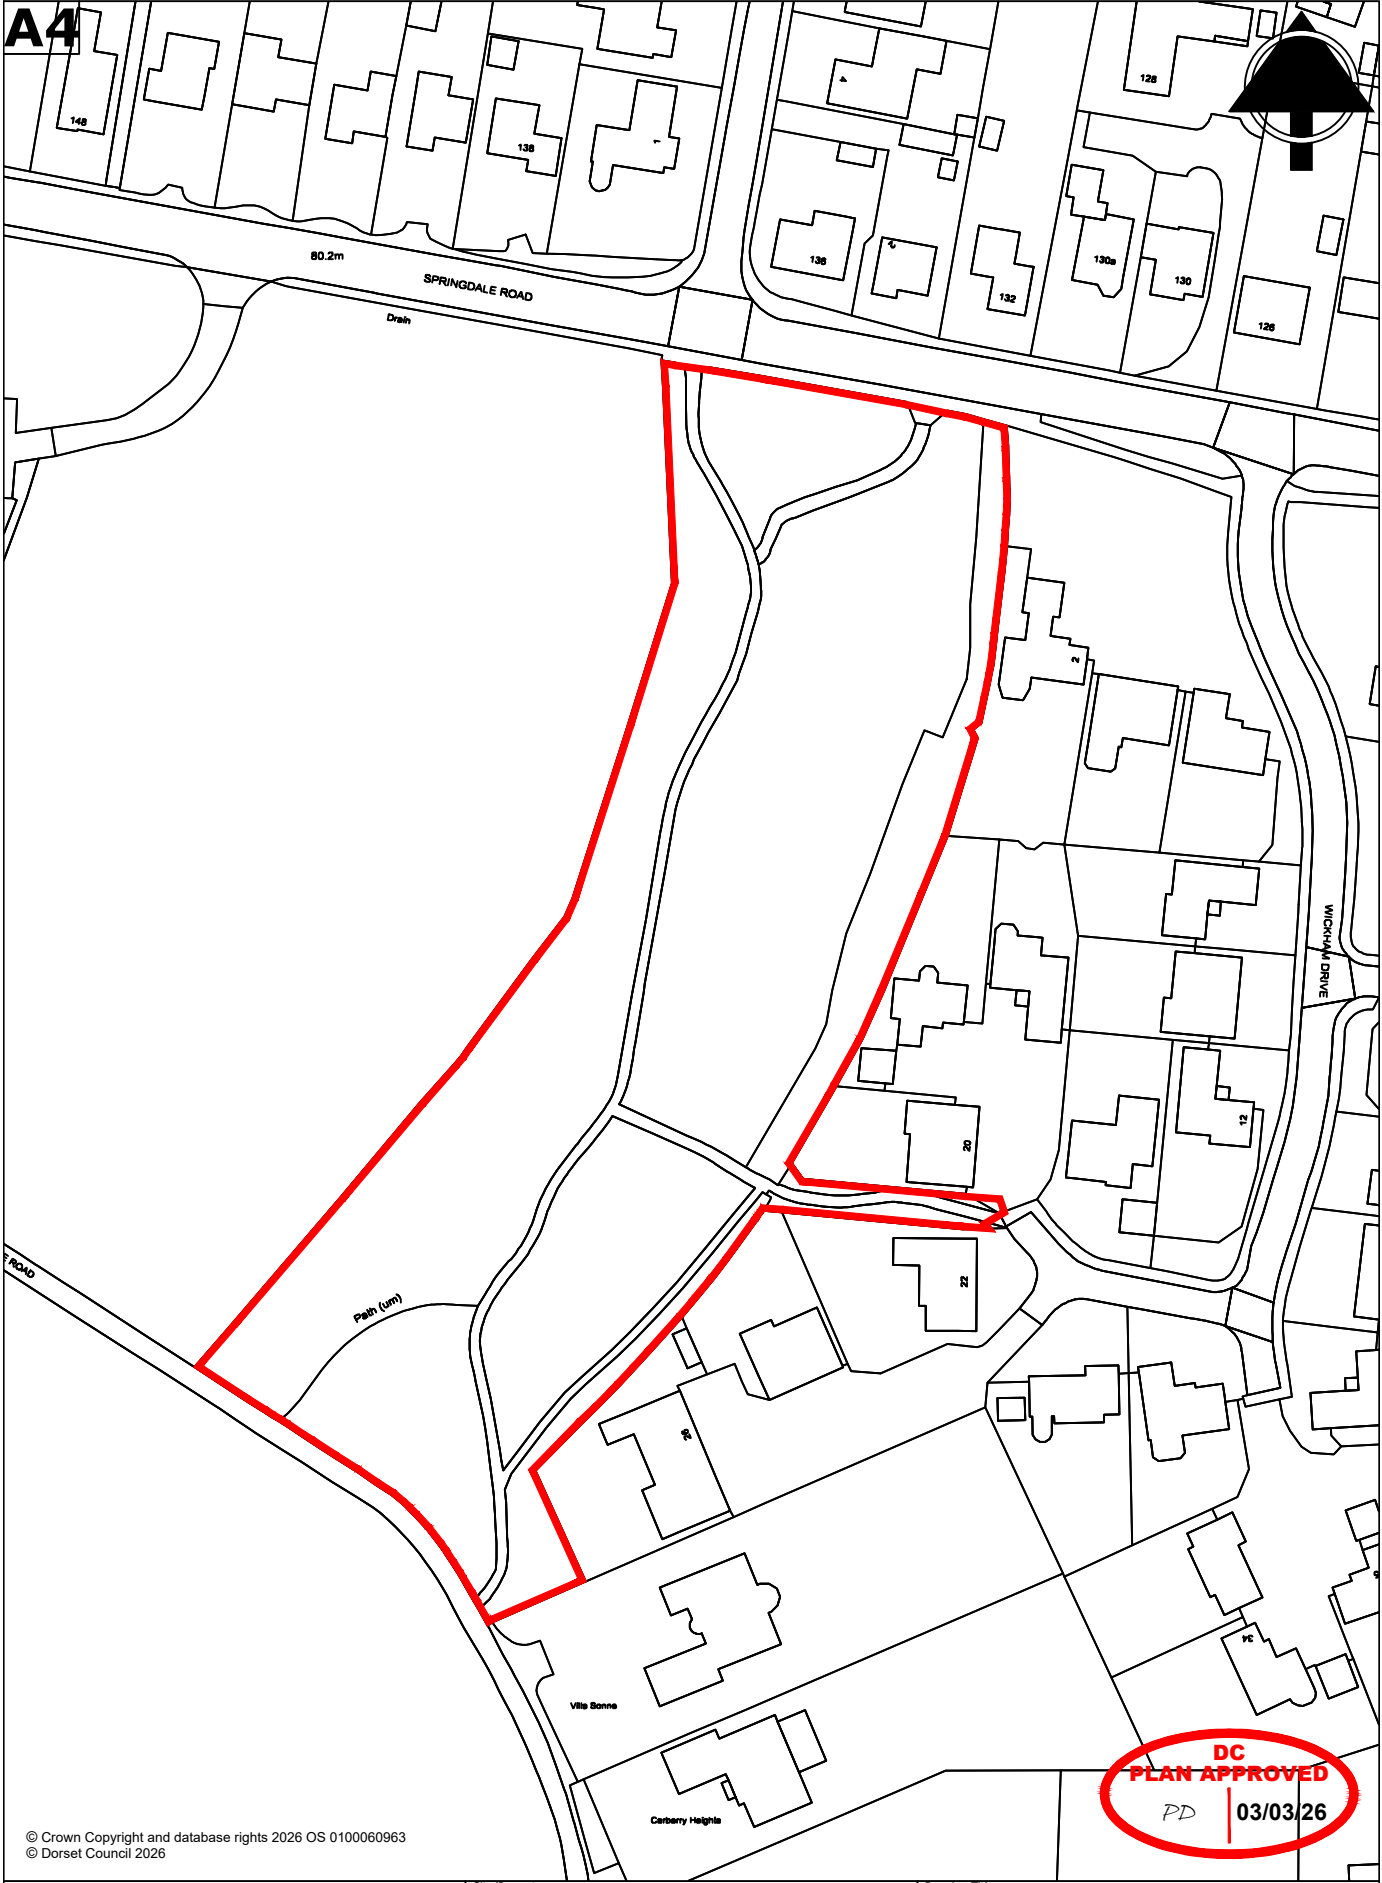

**DC  
PLAN APPROVED**  
PD | 03/03/26

© Crown Copyright and database rights 2026 OS 0100060963  
© Dorset Council 2026

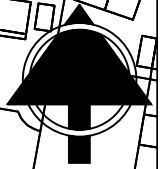

Site/Property  
NATURE RESERVE AT  
SPRINGDALE ROAD  
CORFE MULLEN  
WIMBORNE

Drawing Title  
DISPOSAL PLAN

Scale 1:1250 @ A4 Date 03/03/2026 Drawn RT

UPRN Drawing Number  
**PD4703**