
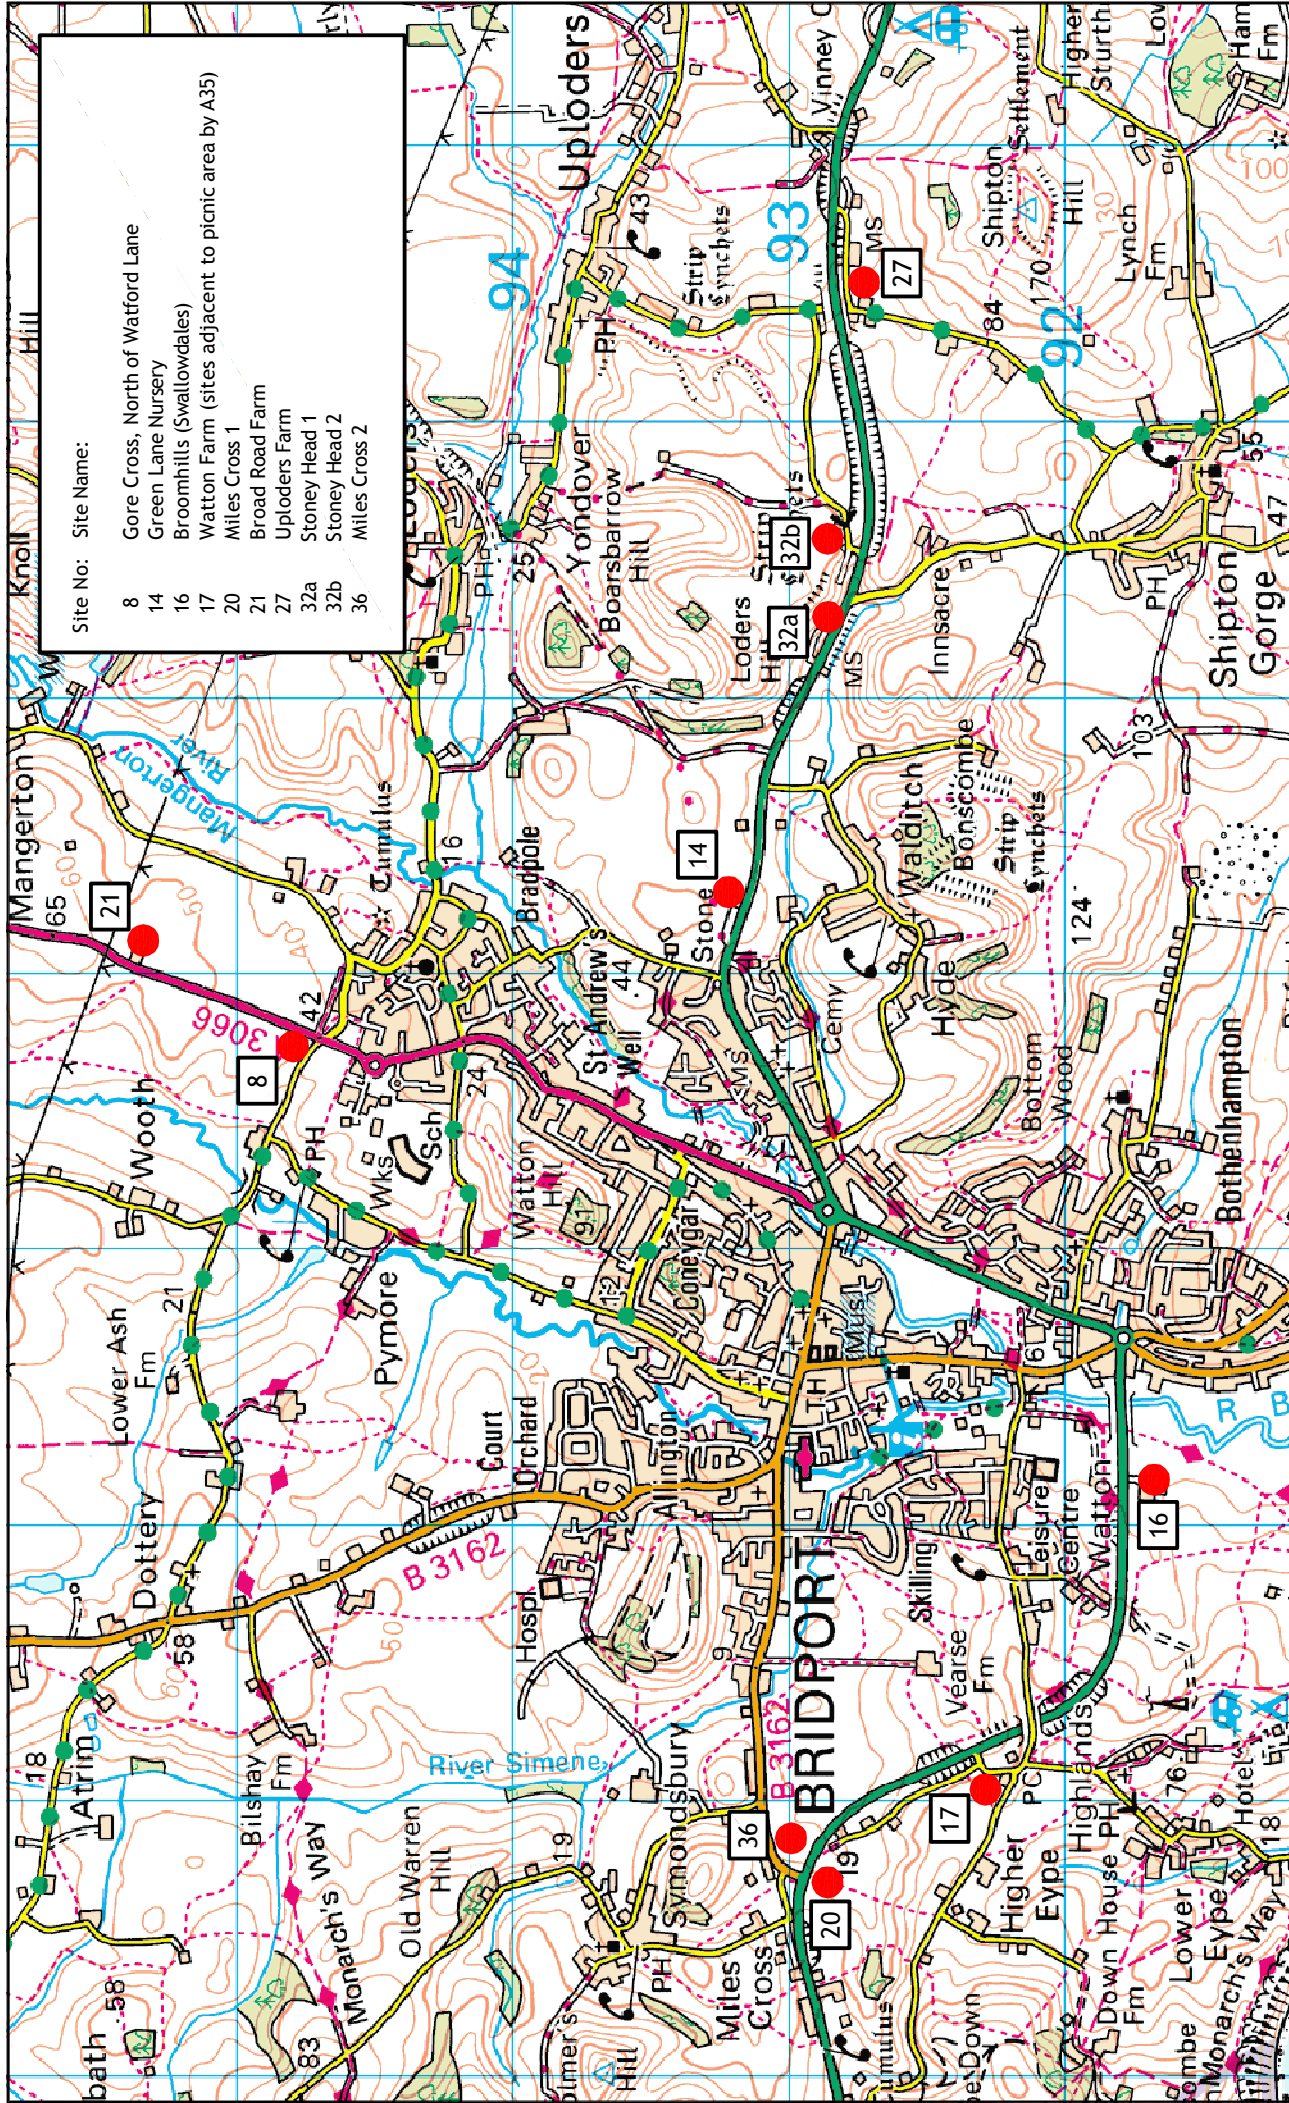


# Plans




	TRANSPORT PLANNING 11 KINGSMEAD SQUARE BATH BA1 2AB T: 01225 444011 F: 01225 444550	CLIENT: Nicholas Pearson Associates PROJECT: Bridport Joint Services Facility	TITLE: Existing Site Location	SCALE & SIZE: Not to Scale CAD FILE: Plan 1 PROJECT No.: IMA-08-047	CHECKED: [ ] DESIGNED BY: CB DRAWING No.: Plan 1	APPROVED: [ ] DATE: September 2009	REV: -
---	---	--	-------------------------------	---	--	---------------------------------------	--------






	TRANSPORT PLANNING 11, KINGS MEAD SQUARE BATH BA1 2AS T: 01225 444011 F: 01225 444550	CLIENT: Nicholas Pearson Associates PROJECT: Bridport Joint Service Facility	TITLE: Short-listed WMF Sites	SCALE & SIZE: Not to Scale CAD FILE: Plan 2 PROJECT NO: IMA-08-047	CHECKED: [ ] DESIGN/CHK: CB DRAWING NO: Plan 2	APPROVER: [ ] DATE: September 2009 REF: -
	BRIDPORT					




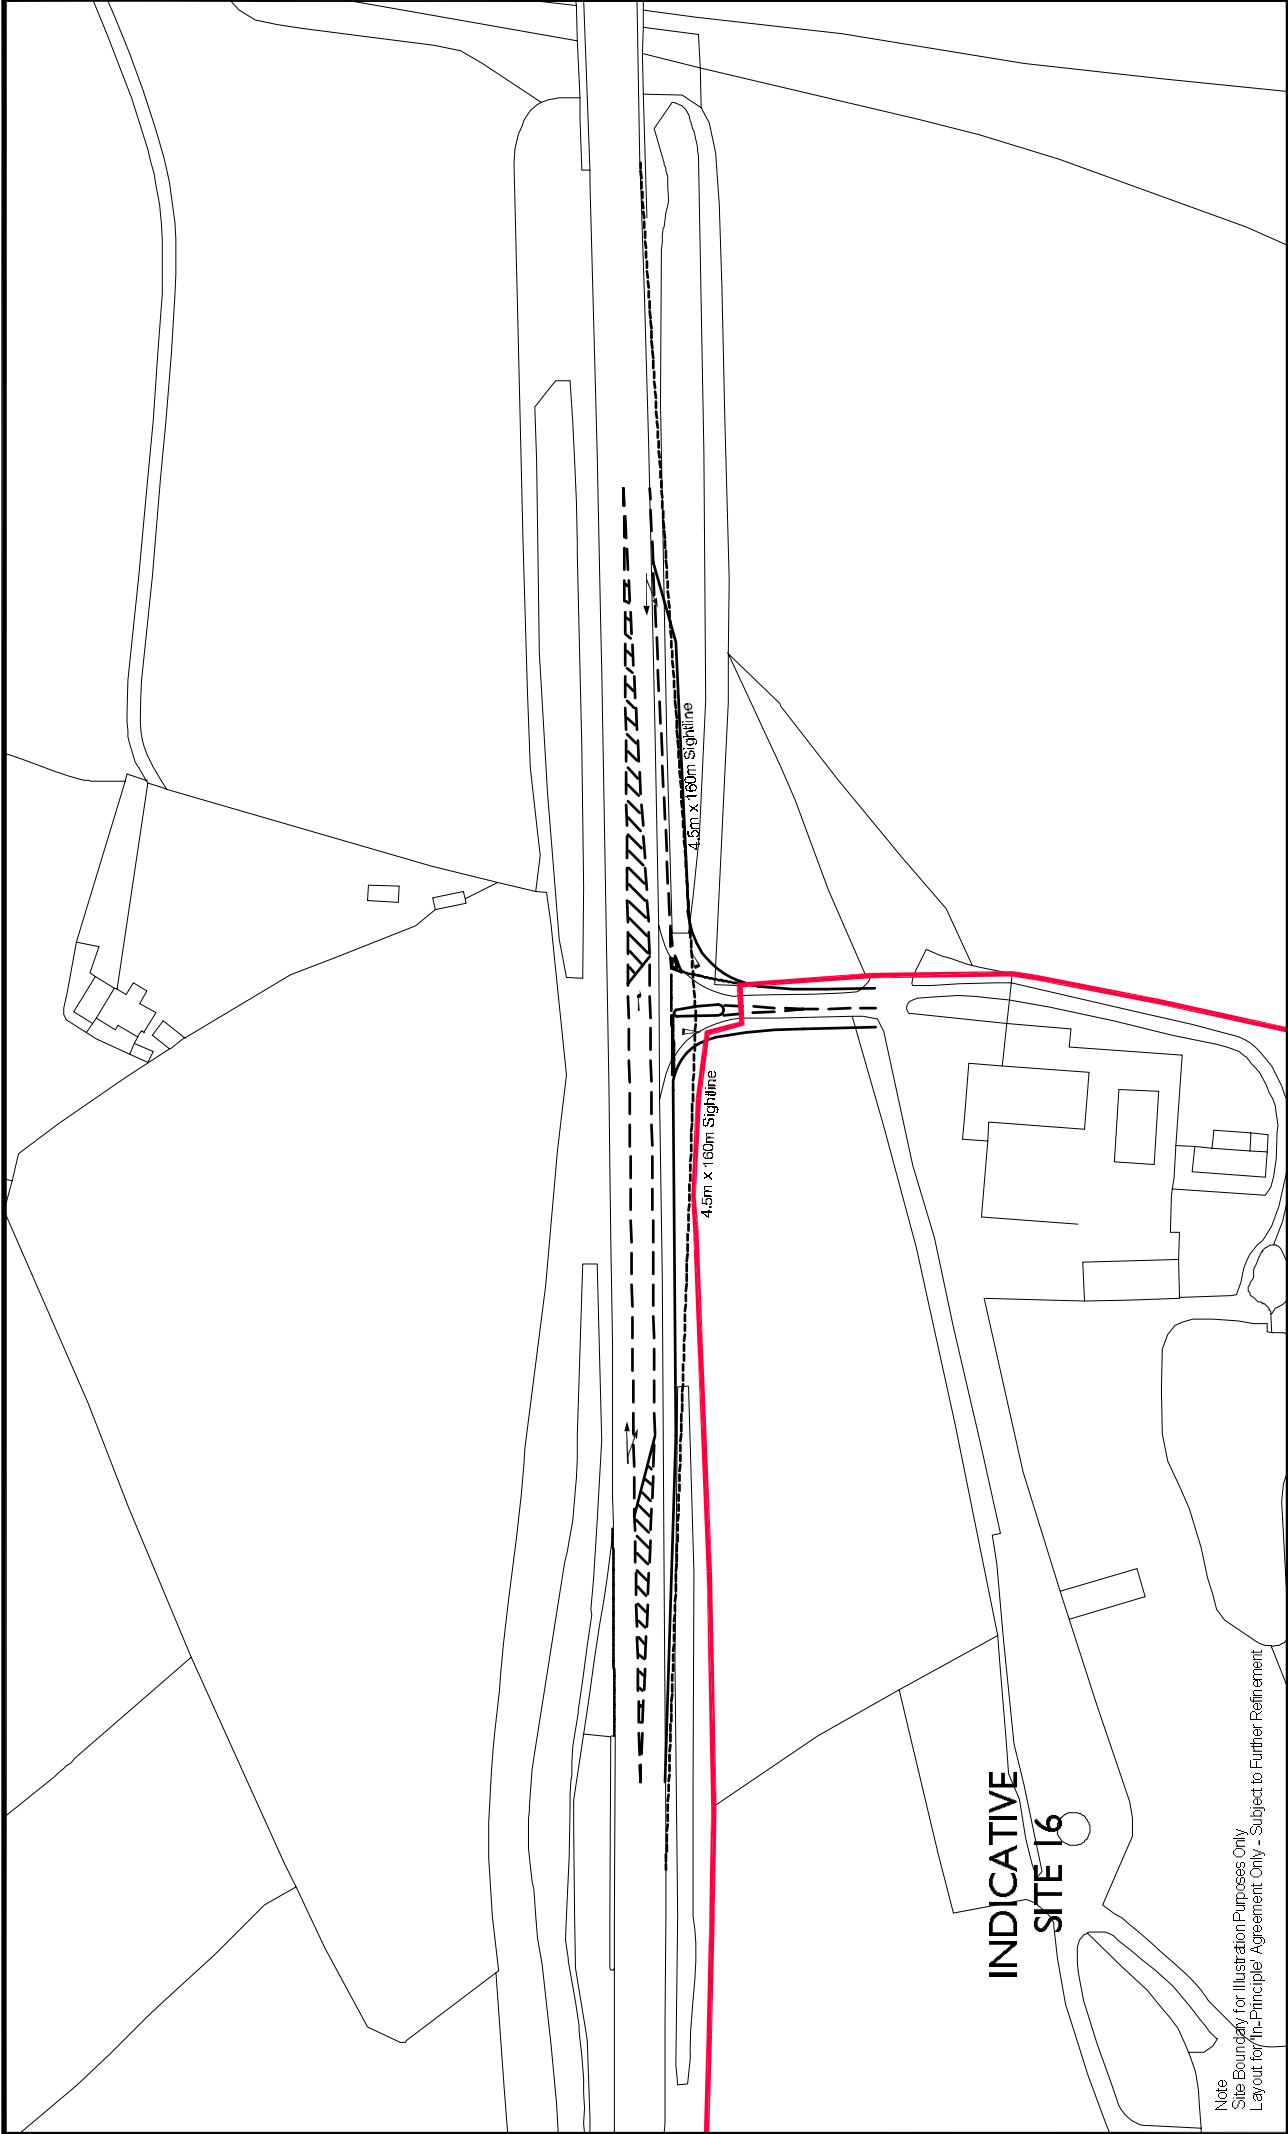

**INDICATIVE  
SITE 16**

Note  
Site Boundary for Illustration Purposes Only  
Layout for 'In-Principle' Agreement Only - Subject to Further Refinement

 <b>TRANSPORT PLANNING</b> 11, KINGSMEAD SQUARE BATH BA1 2AB T: 01225 444071 F: 01225 444550	<b>CLIENT:</b> NPA	<b>TITLE:</b> Site 16 - Broomhills Illustrative Site Access Arrangement	<b>SCALE @ SIZE:</b> 1:1000@A3	<b>CHECKED:</b> J.C.	<b>APPROVED:</b> J.C.
	<b>PROJECT:</b> Bridport WMF	<b>CAD FILE:</b> Report Plans	<b>DATE:</b> Oct 09	<b>PROJECT No:</b> IMA-08-047	<b>DRAWING No:</b> Plan 4

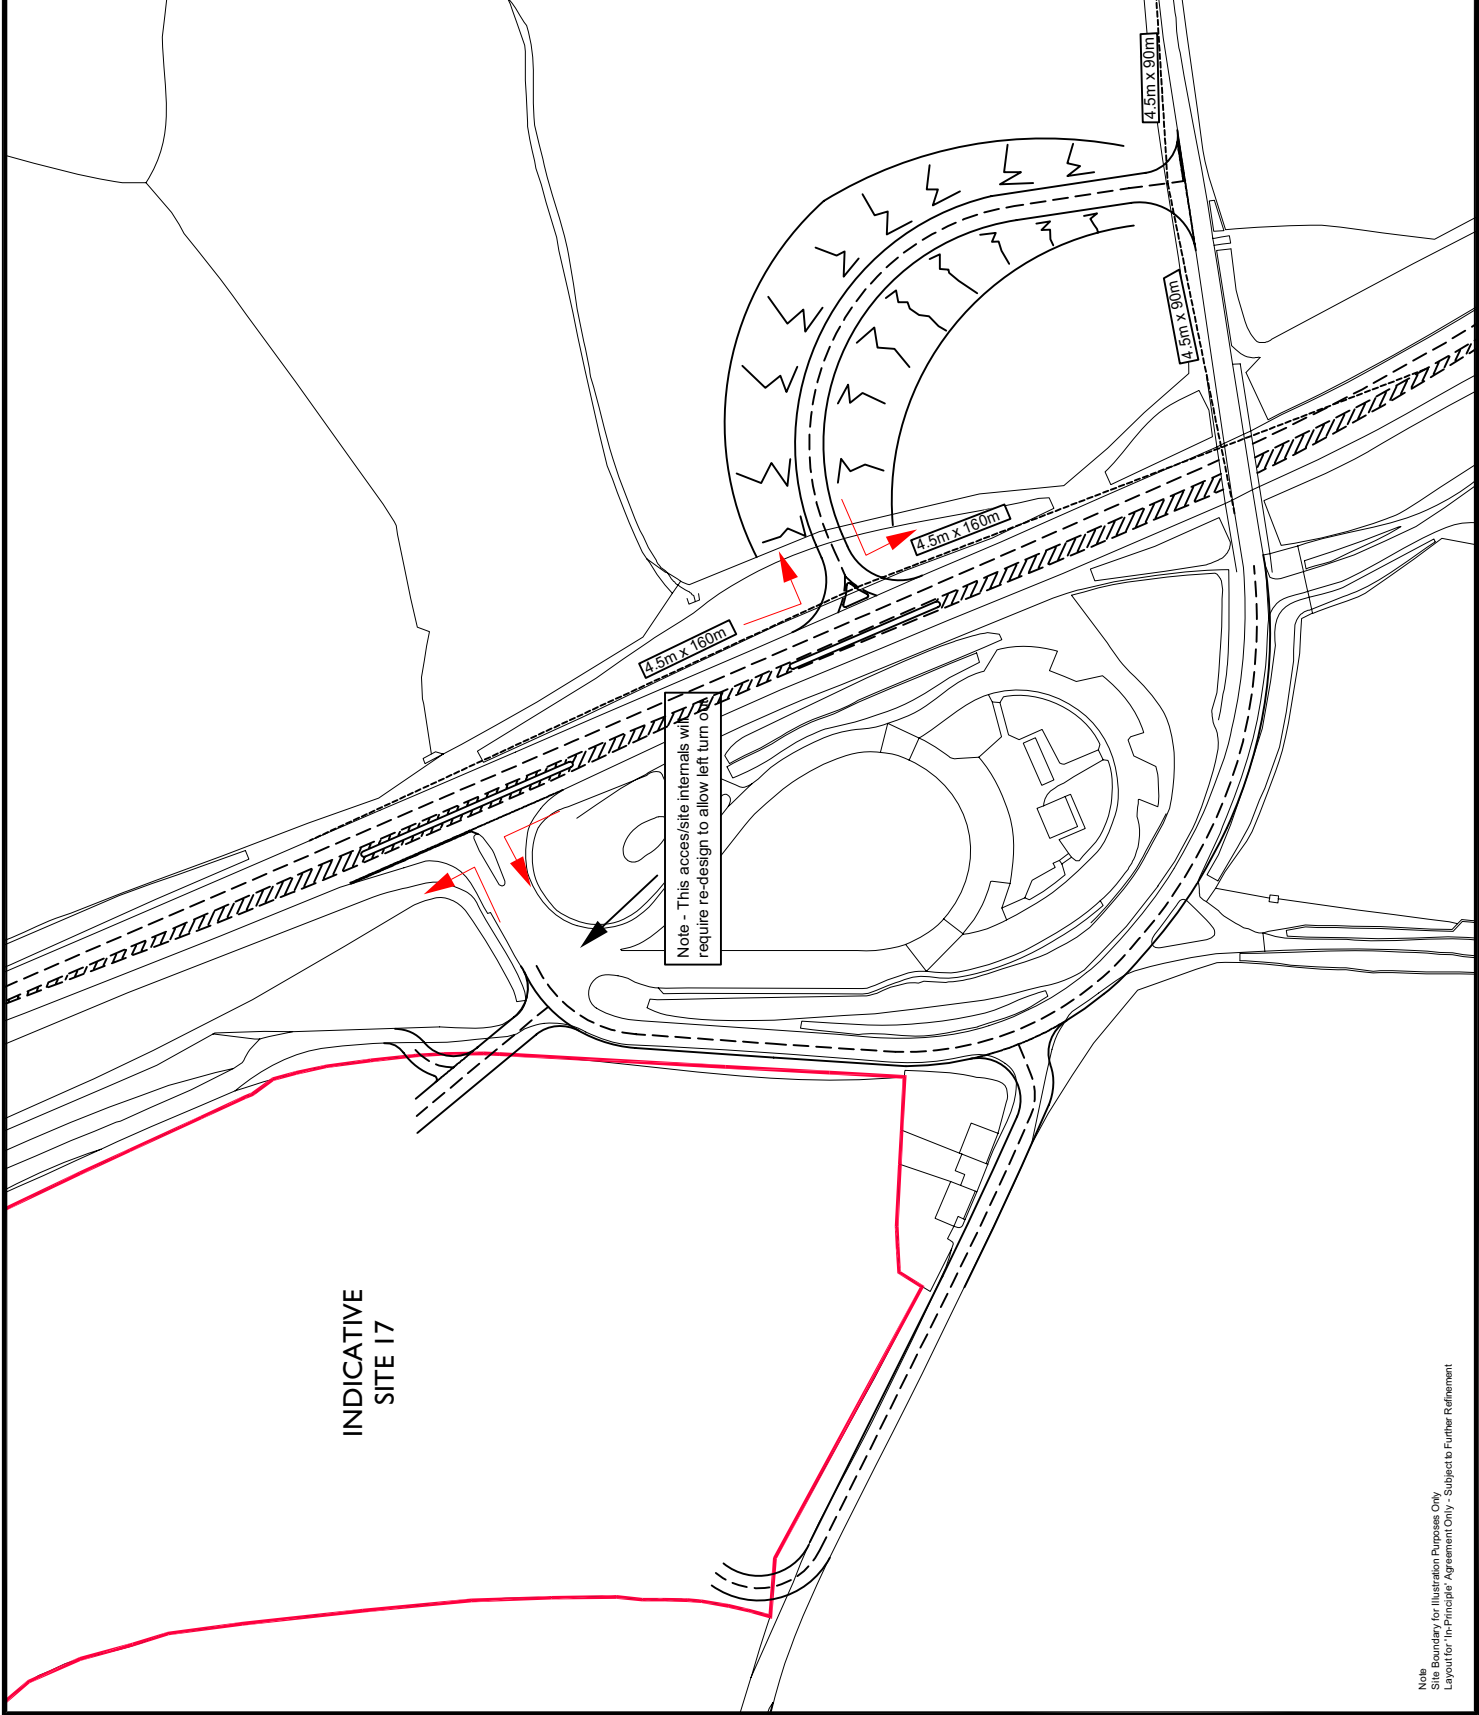

INDICATIVE  
SITE 17

Note - This access/site internals will require re-design to allow left turn of

REV	DATE	BY	DESCRIPTION	CHK	APP



TRANSPORT PLANNING

11 KINGSMEAD SQUARE  
BATH BA1 2AB  
T: 01225 444011  
F: 01225 444550


CLIENT: NPA

PROJECT: WMF, Bridport


TITLE: Site 17 - Watton Farm  
Illustrative Site Layout


SCALE @ SIZE: 1:100@A2	CHECKED:	APPROVED:
CAD FILE: Report Drawings	DESIGNED BY: JC	DATE: Oct 09
PROJECT No: IMA008-047	DRAWING No:	REV:
		Plan 5

Note  
Site Boundary for Illustration Purposes Only  
Layout for 'In-Principle' Agreement Only - Subject to Further Refinement

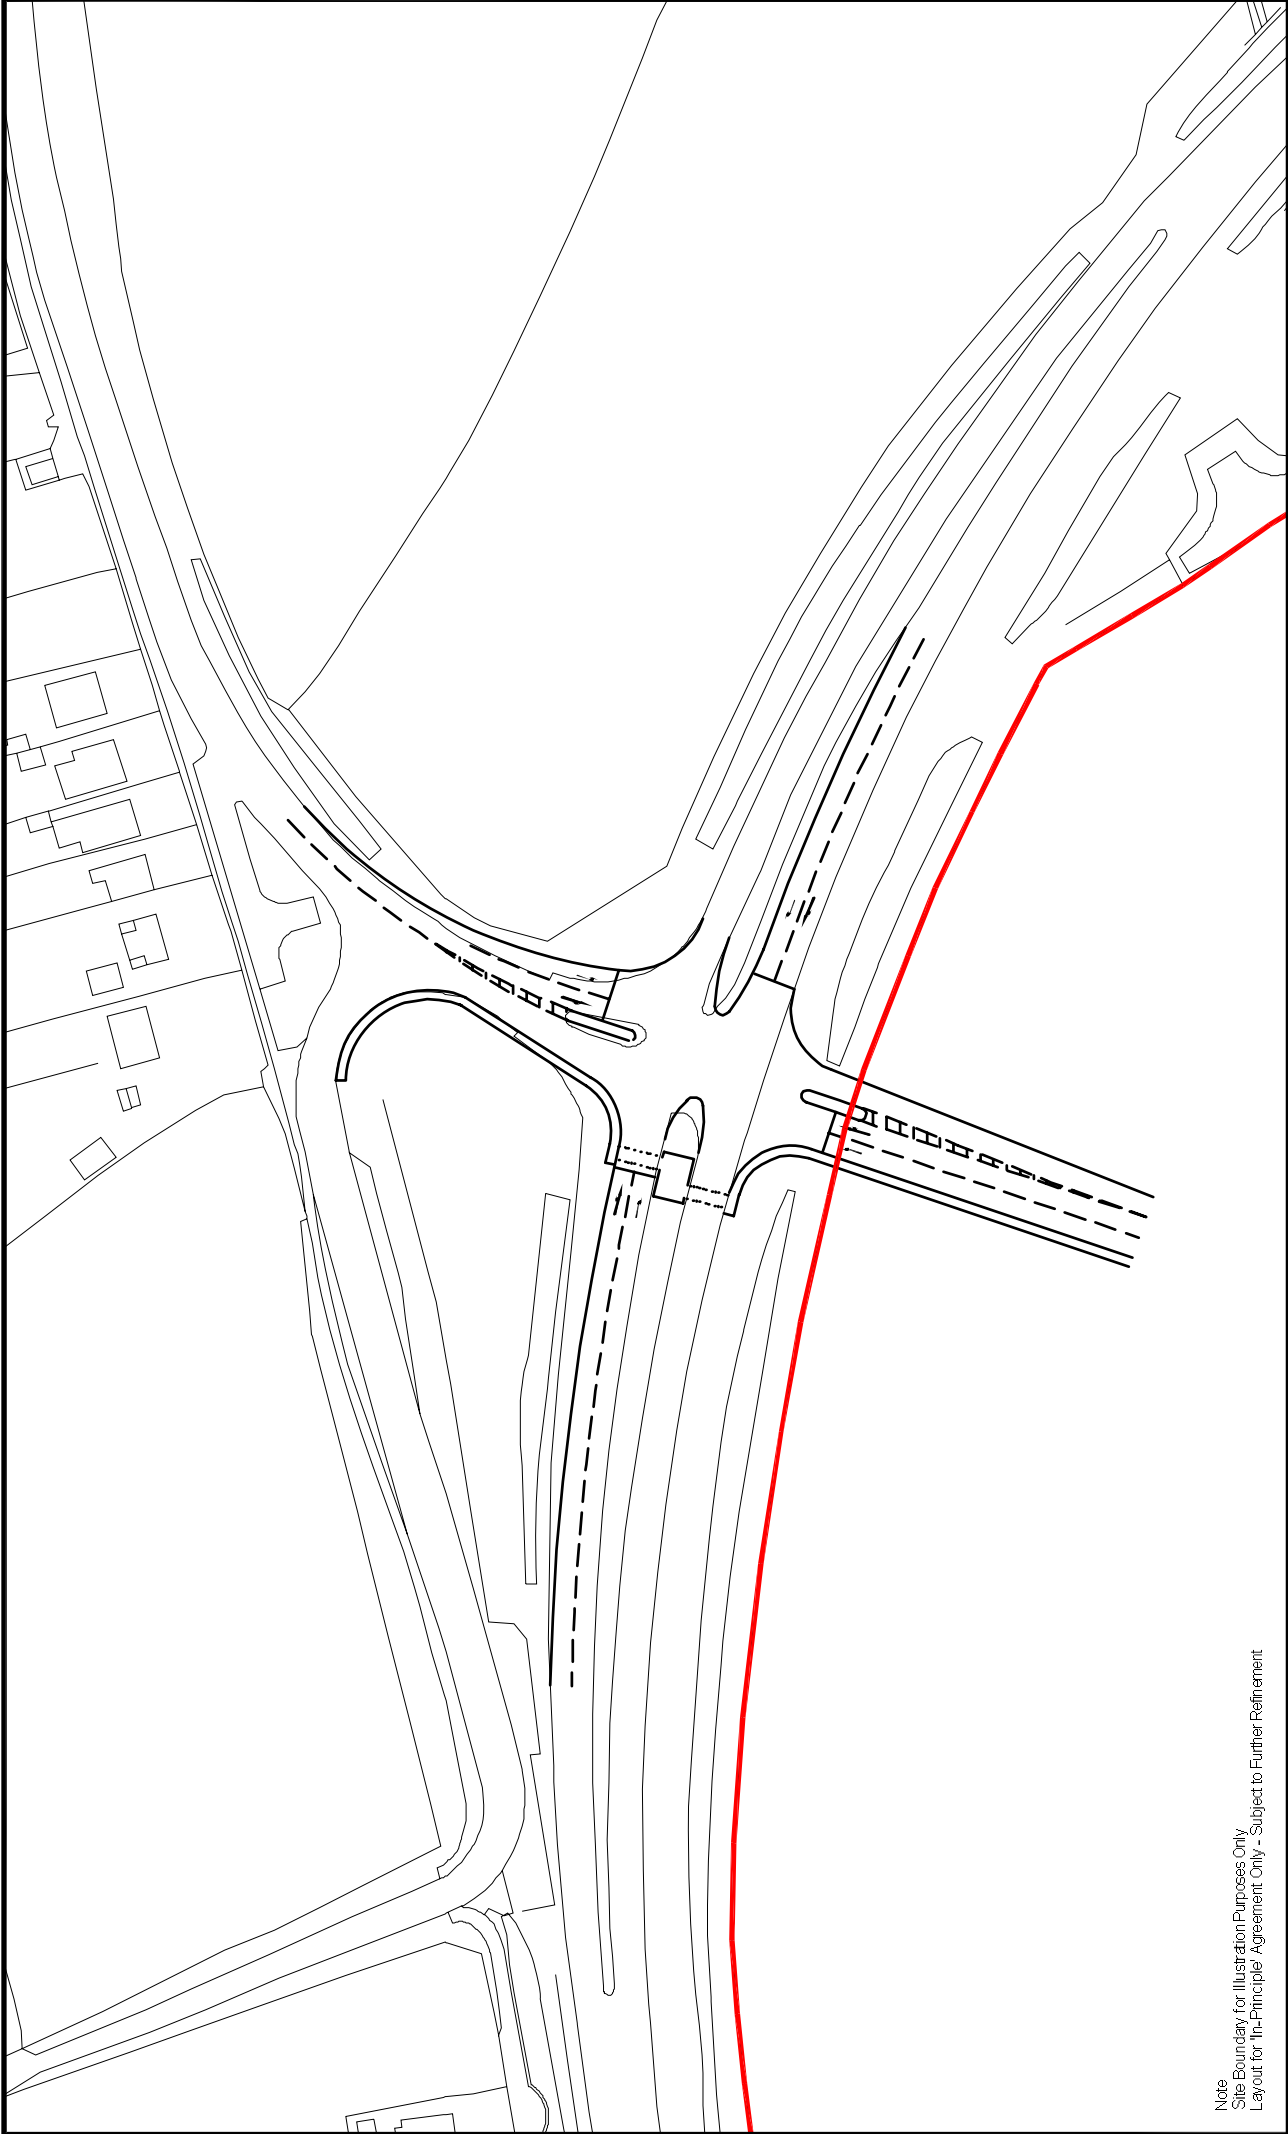


Note  
 Site Boundary for Illustration Purposes Only  
 Layout for 'In-Principle' Agreement Only - Subject to Further Refinement


 <b>TRANSPORT PLANNING</b> 11, KINGSME AD SQUARE BATH BA1 2AB T: 01225 444071 F: 01225 444550	<b>CLIENT:</b> NPA	<b>TITLE:</b> Site 20 - Miles Cross Illustrative Site Access Arrangement	<b>SCALE @ SIZE:</b> 1:1000@A3	<b>CHECKED:</b> JCS/JRW/MS	<b>APPROVED:</b> JC
	<b>PROJECT:</b> Bridport WMF	<b>CAD FILE:</b> Report Plans	<b>DATE:</b> Oct 09	<b>PROJECT No:</b> IMA-08-047	<b>DRAWING No:</b> Plan 6

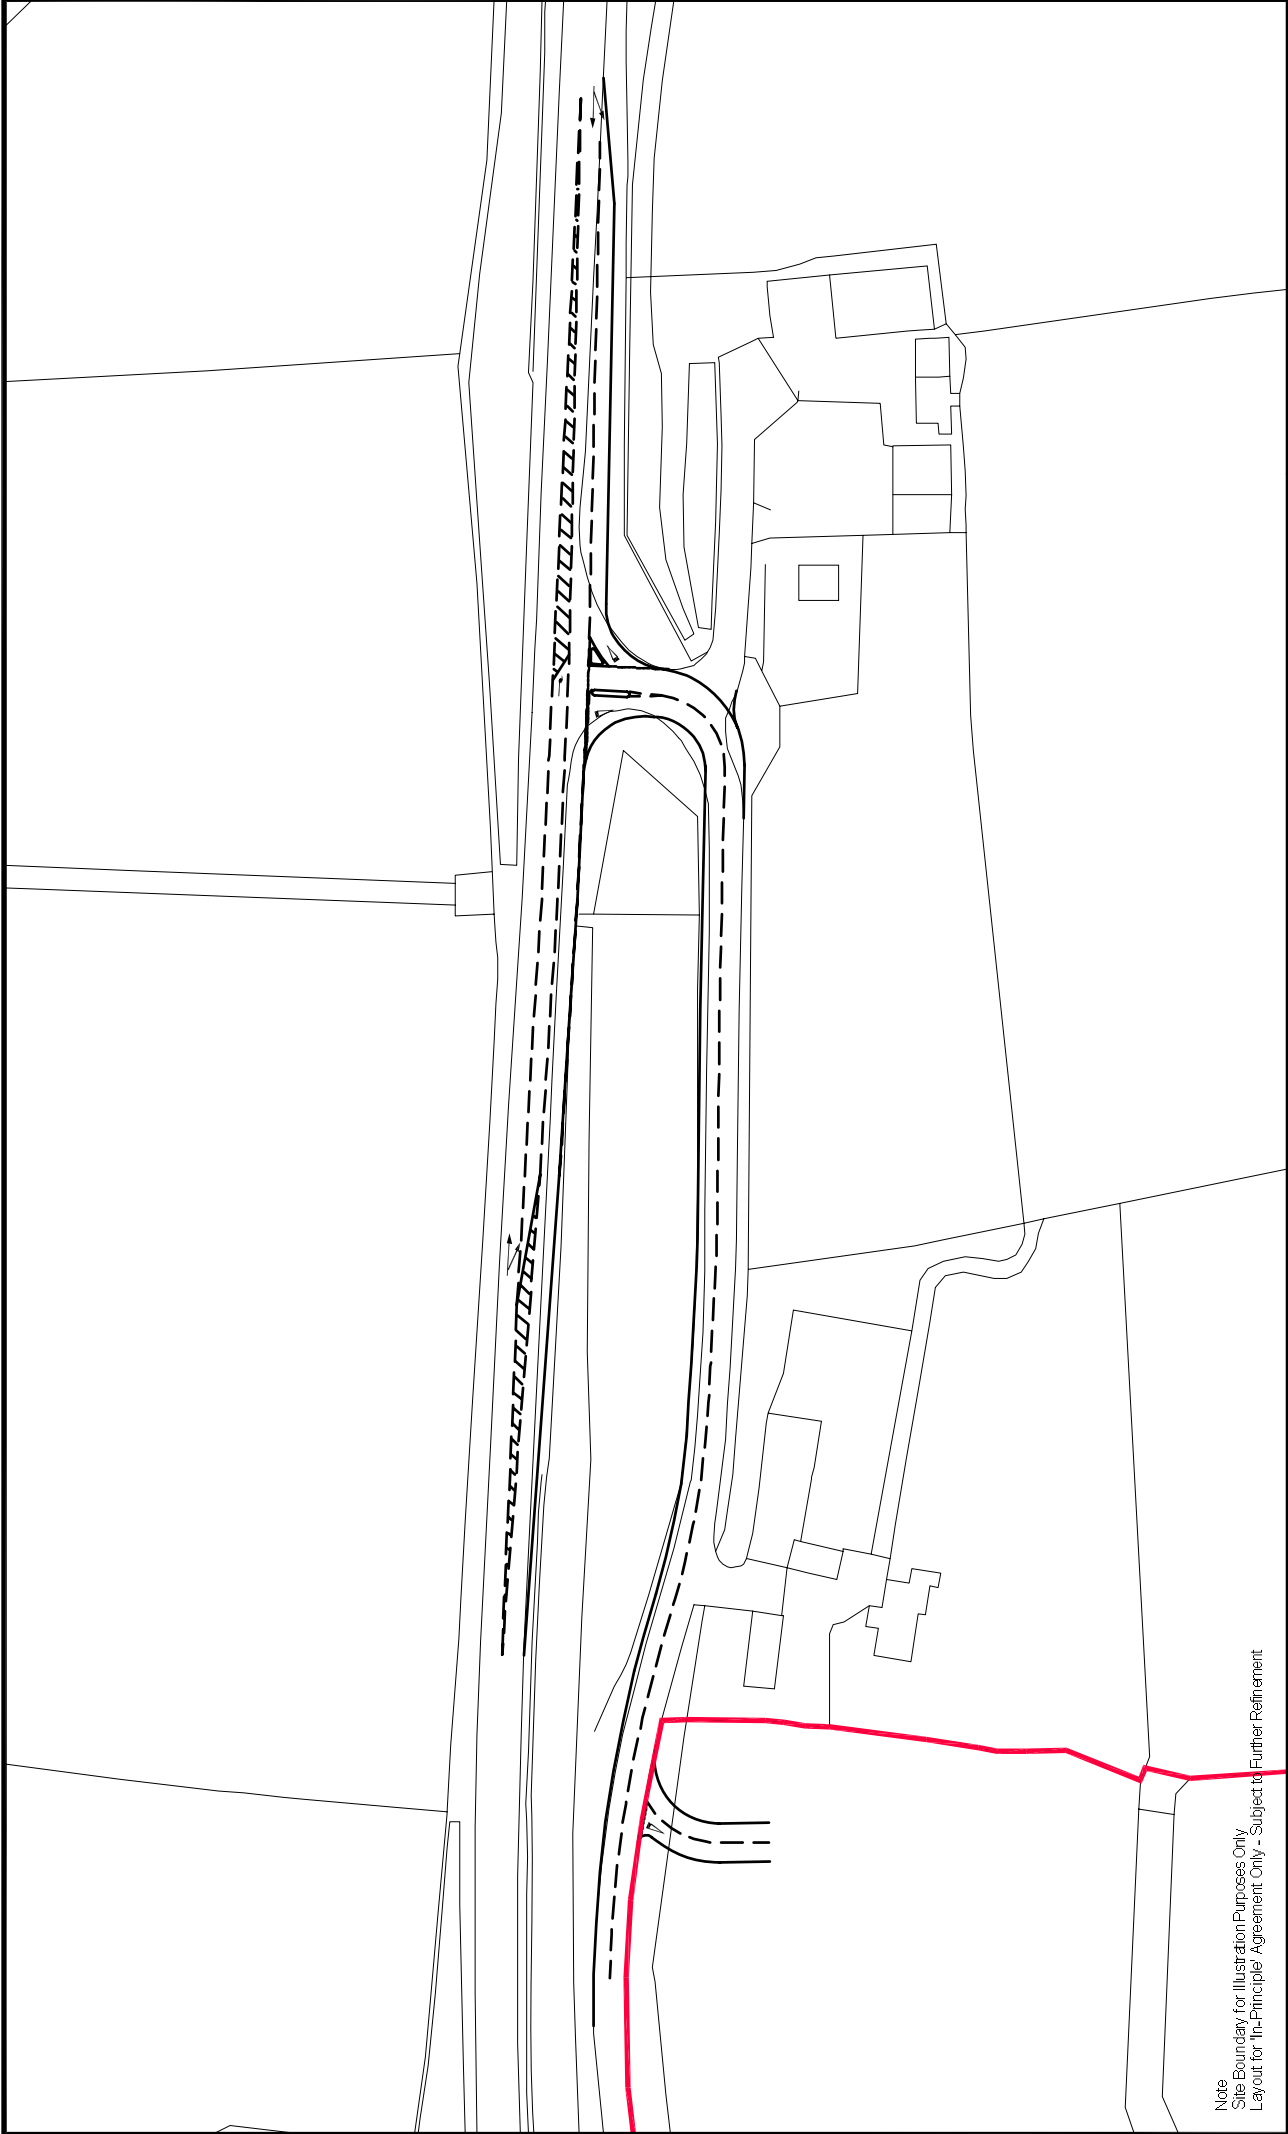

Note  
 Site Boundary for Illustration Purposes Only  
 Layout for 'In-Principle' Agreement Only - Subject to Further Refinement

 <b>TRANSPORT PLANNING</b> 11, KINGSMEAD SQUARE BATH BA1 2AB T: 01225 444071 F: 01225 444550	<b>CLIENT:</b> NPA	<b>TITLE:</b> Site 27 - Uploders Farm Illustrative Site Access Arrangement	<b>SCALE @ SIZE:</b> 1:1000@A3	<b>CHECKED:</b> J.C.	<b>APPROVED:</b> J.C.
	<b>PROJECT:</b> Bridport WMF	<b>CAD FILE:</b> Report Plans	<b>DATE:</b> Oct 09	<b>PROJECT No:</b> IMA-08-047	<b>DRAWING No:</b> Plan 7



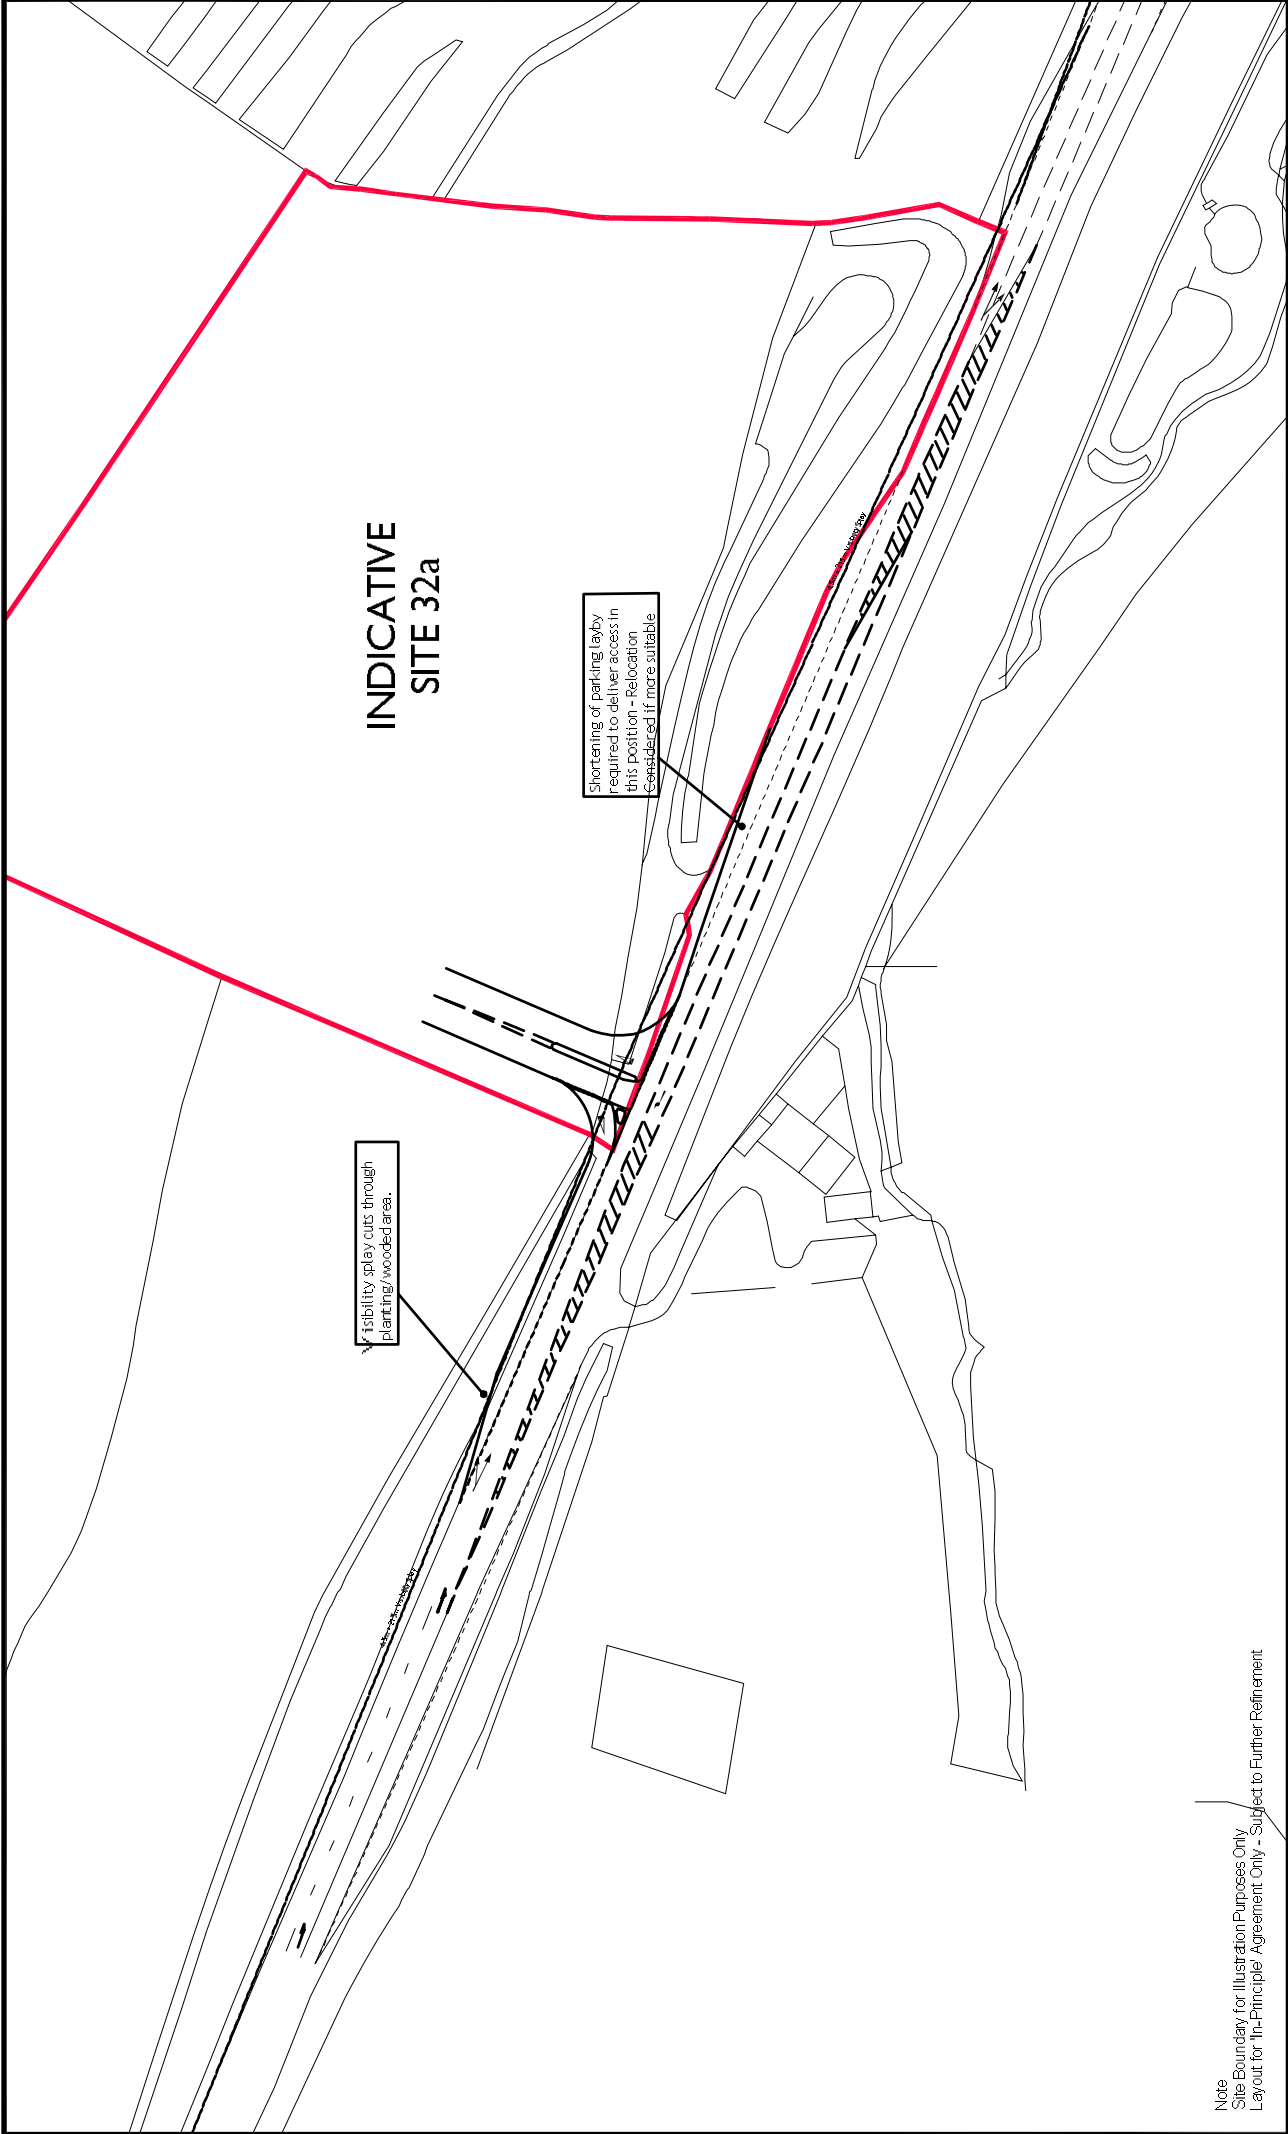

**INDICATIVE  
SITE 32a**


visibility splay cuts through planting/wooded area.

shortening of parking layby required to deliver access in this position - Relocation considered if more suitable

Note  
Site Boundary for Illustration Purposes Only  
Layout for 'In-Principle' Agreement Only - Subject to Further Refinement

	<b>TRANSPORT PLANNING</b> 11, KINGSME AD SQUARE BATH BA1 2AB T: 01225 444071 F: 01225 444550	<b>CLIENT:</b> NPA	<b>TITLE:</b>	<b>SCALE @ SIZE:</b> 1:1000@A3	<b>CHECKED:</b>	<b>APPROVED:</b>
		<b>PROJECT:</b> Bridport WMF	<b>Site 32a - Story Head Illustrative Site Access Arrangement</b>	<b>CAD FILE:</b> Report Plans	<b>DESIGNER/CHK:</b> JC	<b>DATE:</b> Oct-09
				<b>PROJECT No:</b> IMA-08-047	<b>DRAWING No:</b>	<b>REV:</b>
				<b>Plan 8</b>		

# INDICATIVE SITE 32b

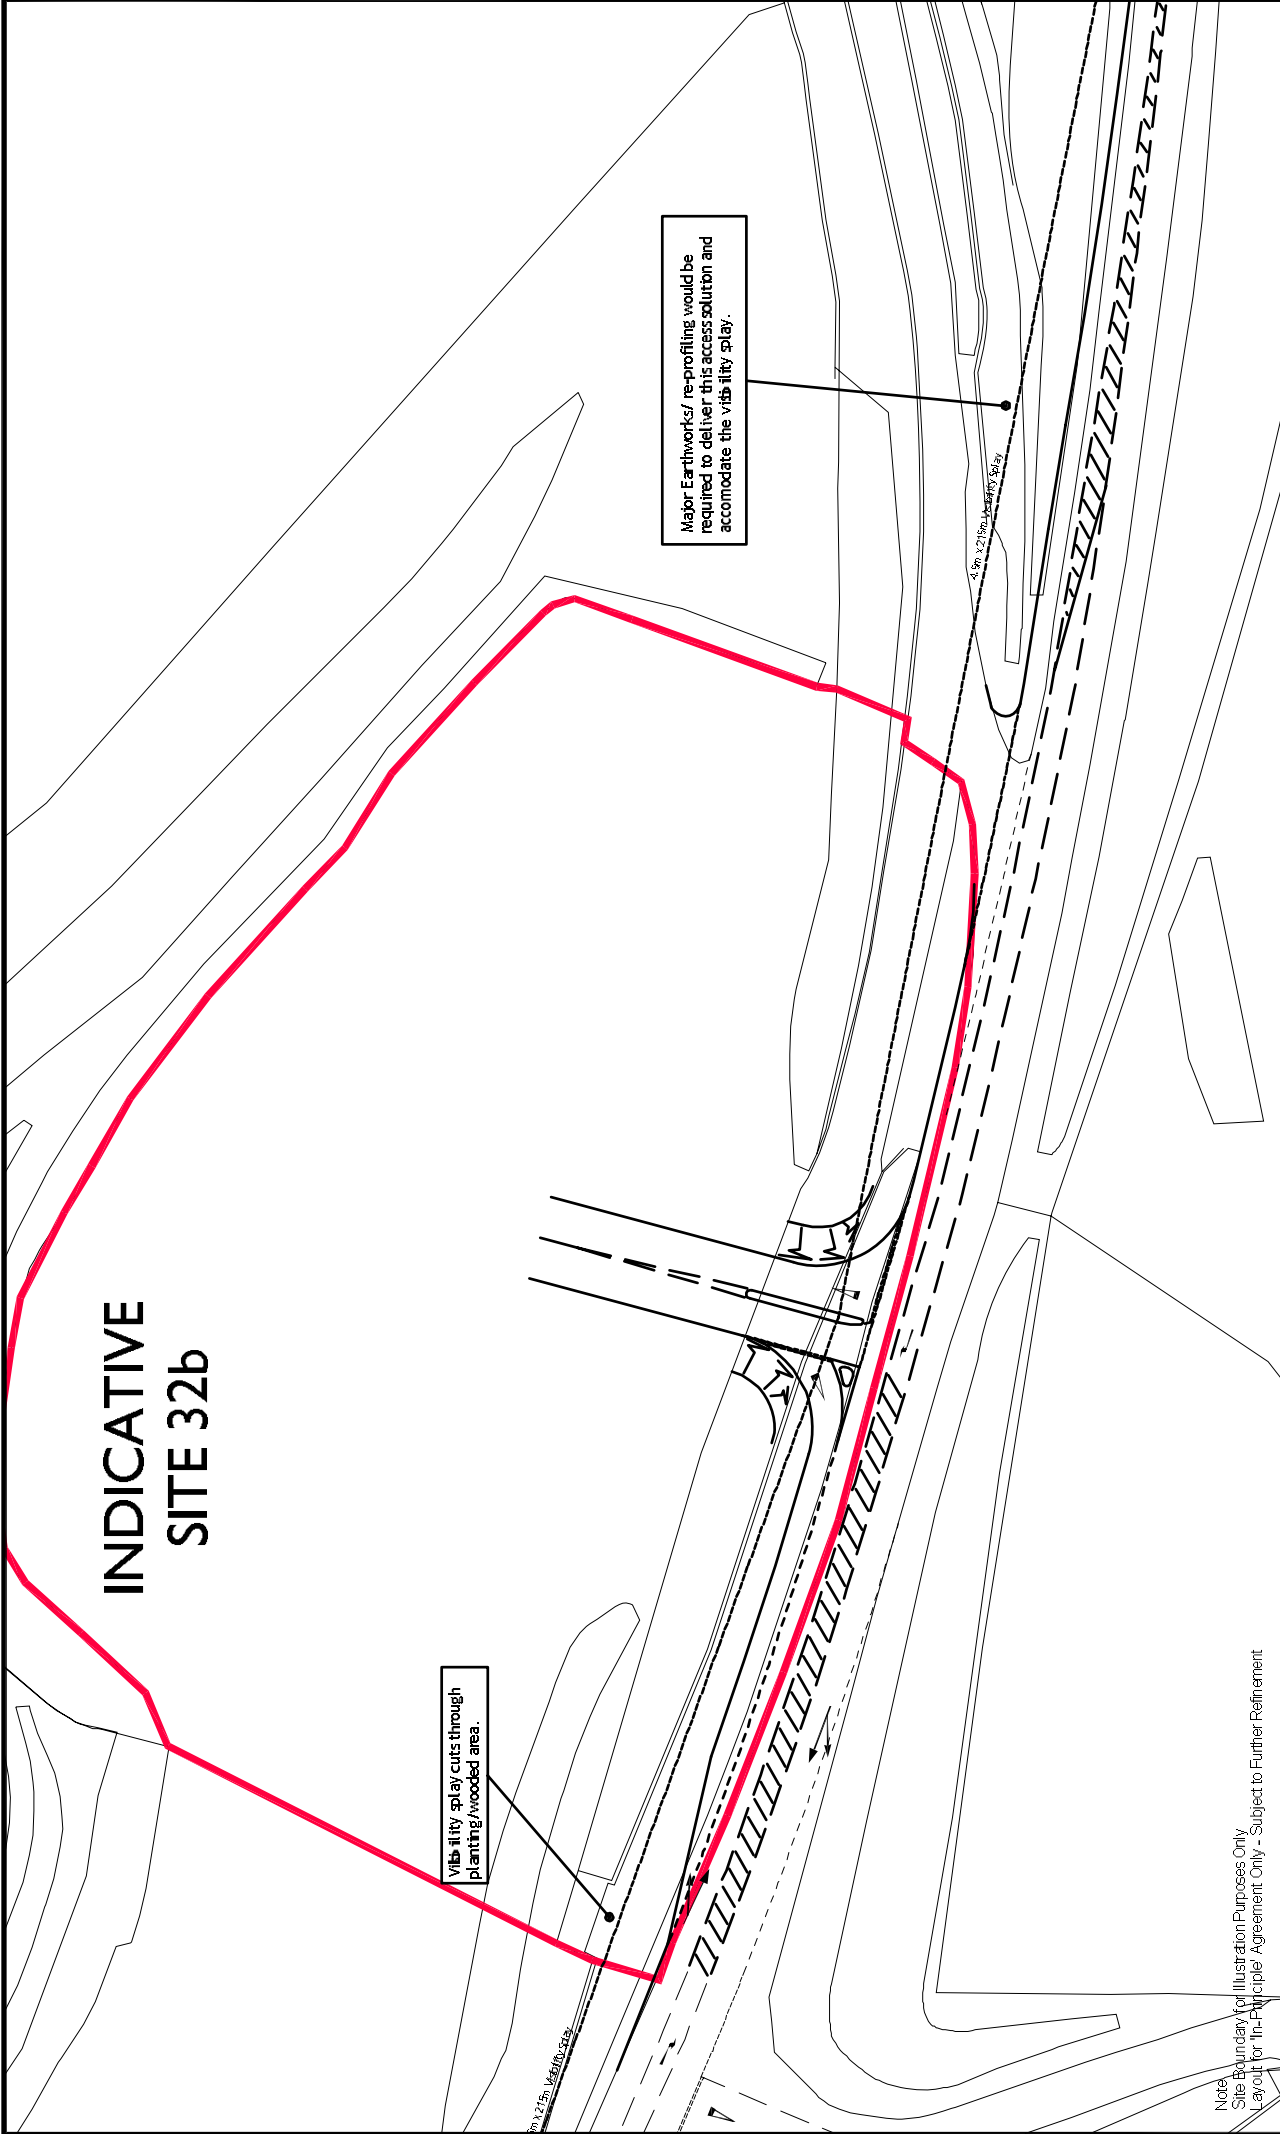


Vista itty play cuts through planting/wooded area.


Major Earthworks/ re-profiling would be required to deliver this access solution and accommodate the vista itty play.

Note:  
Site Boundary for Illustration Purposes Only  
Layout for 'In-Principle' Agreement Only - Subject to Further Refinement


	<b>TRANSPORT PLANNING</b> 11, KINGSMEAD SQUARE BATH BA1 2AB T: 01225 444011 F: 01225 444550	CLIENT: NPA	TITLE:	CHECKED:	APPROVED:
		PROJECT: Bridport WMF	SCALE @ SIZE: 1:1000@A3	CAD FILE: Report Plans	DESIGNED BY: JC
		PROJECT No: IMA-08-047		DRAWING No: Plan 9	

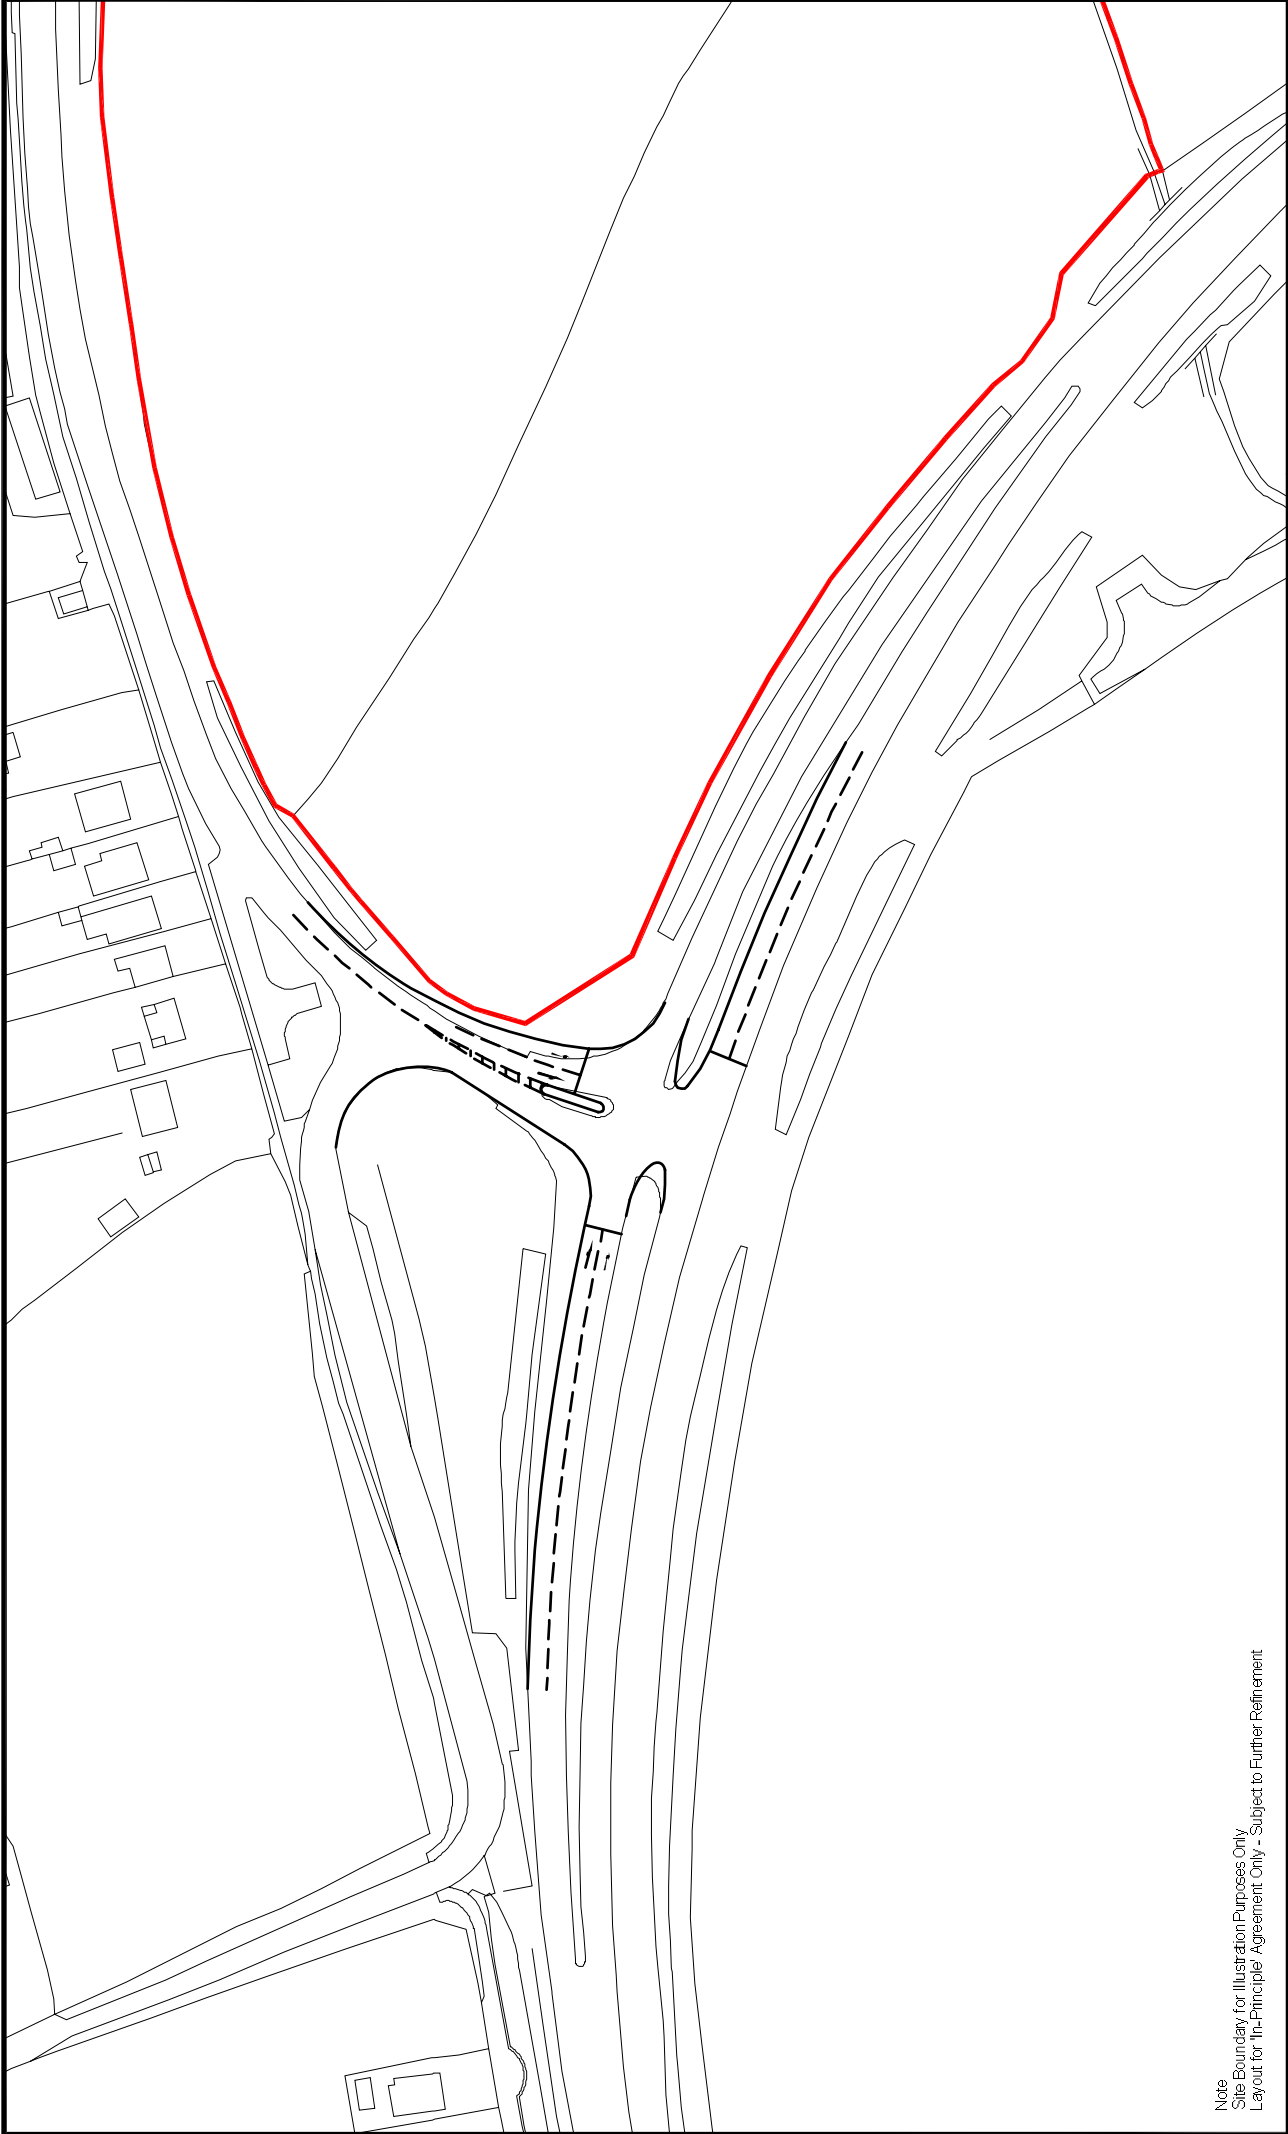

Note  
 Site Boundary for Illustration Purposes Only  
 Layout for 'In-Principle' Agreement Only - Subject to Further Refinement

 <b>TRANSPORT PLANNING</b> 11, KINGSMEAD SQUARE BATH BA1 2AB T: 01225 444071 F: 01225 444550	<b>CLIENT:</b> NPA	<b>TITLE:</b> Site 32b - Story Head Illustrative Site Access Arrangement	<b>SCALE @ SIZE:</b> 1:1000@A3	<b>CHECKED:</b> J.C.	<b>APPROVED:</b> J.C.
	<b>PROJECT:</b> Bridport WMF	<b>CAD FILE:</b> Report Plans	<b>DATE:</b> Oct 09	<b>PROJECT No:</b> IMA-08-047	<b>DRAWING No:</b> Plan 10



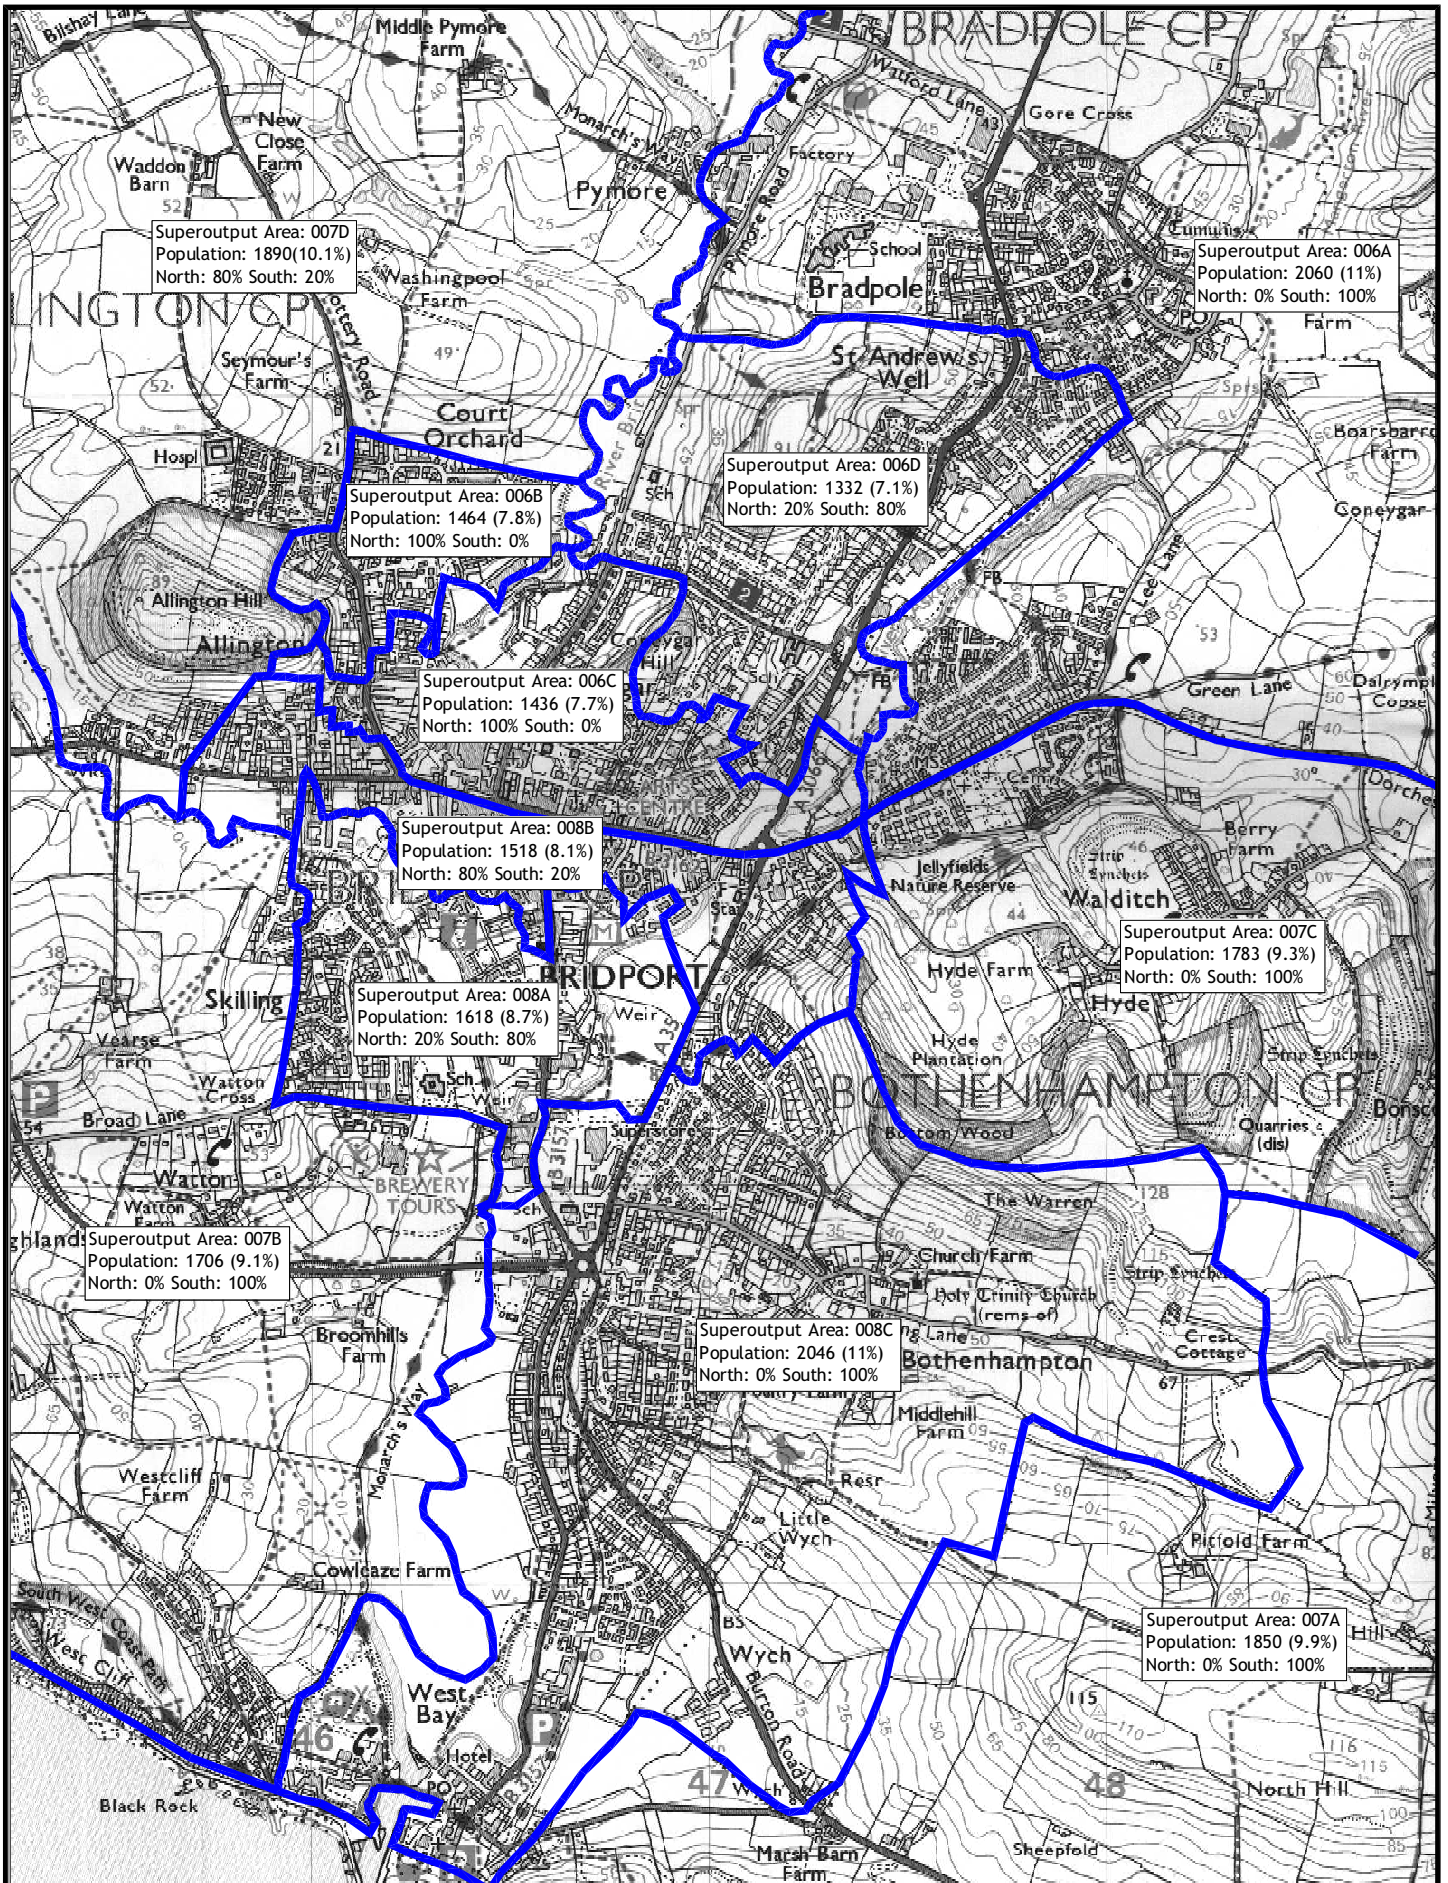

TRANSPORT PLANNING

Distribution of Bridport Population  
 Percentage of Journeys Made to Existing Site from North or South  
 Bridport Joint Service Facility

DATE  
 Aug-09

SCALE  
 1:15000 @ A3

DWG No.  
 Plan 11