


1 Broughton Park
Old Lane North
Broughton
Skipton
North Yorkshire
BD23 3FD
+44 (0)1756 799 919
info@jbaconsulting.com

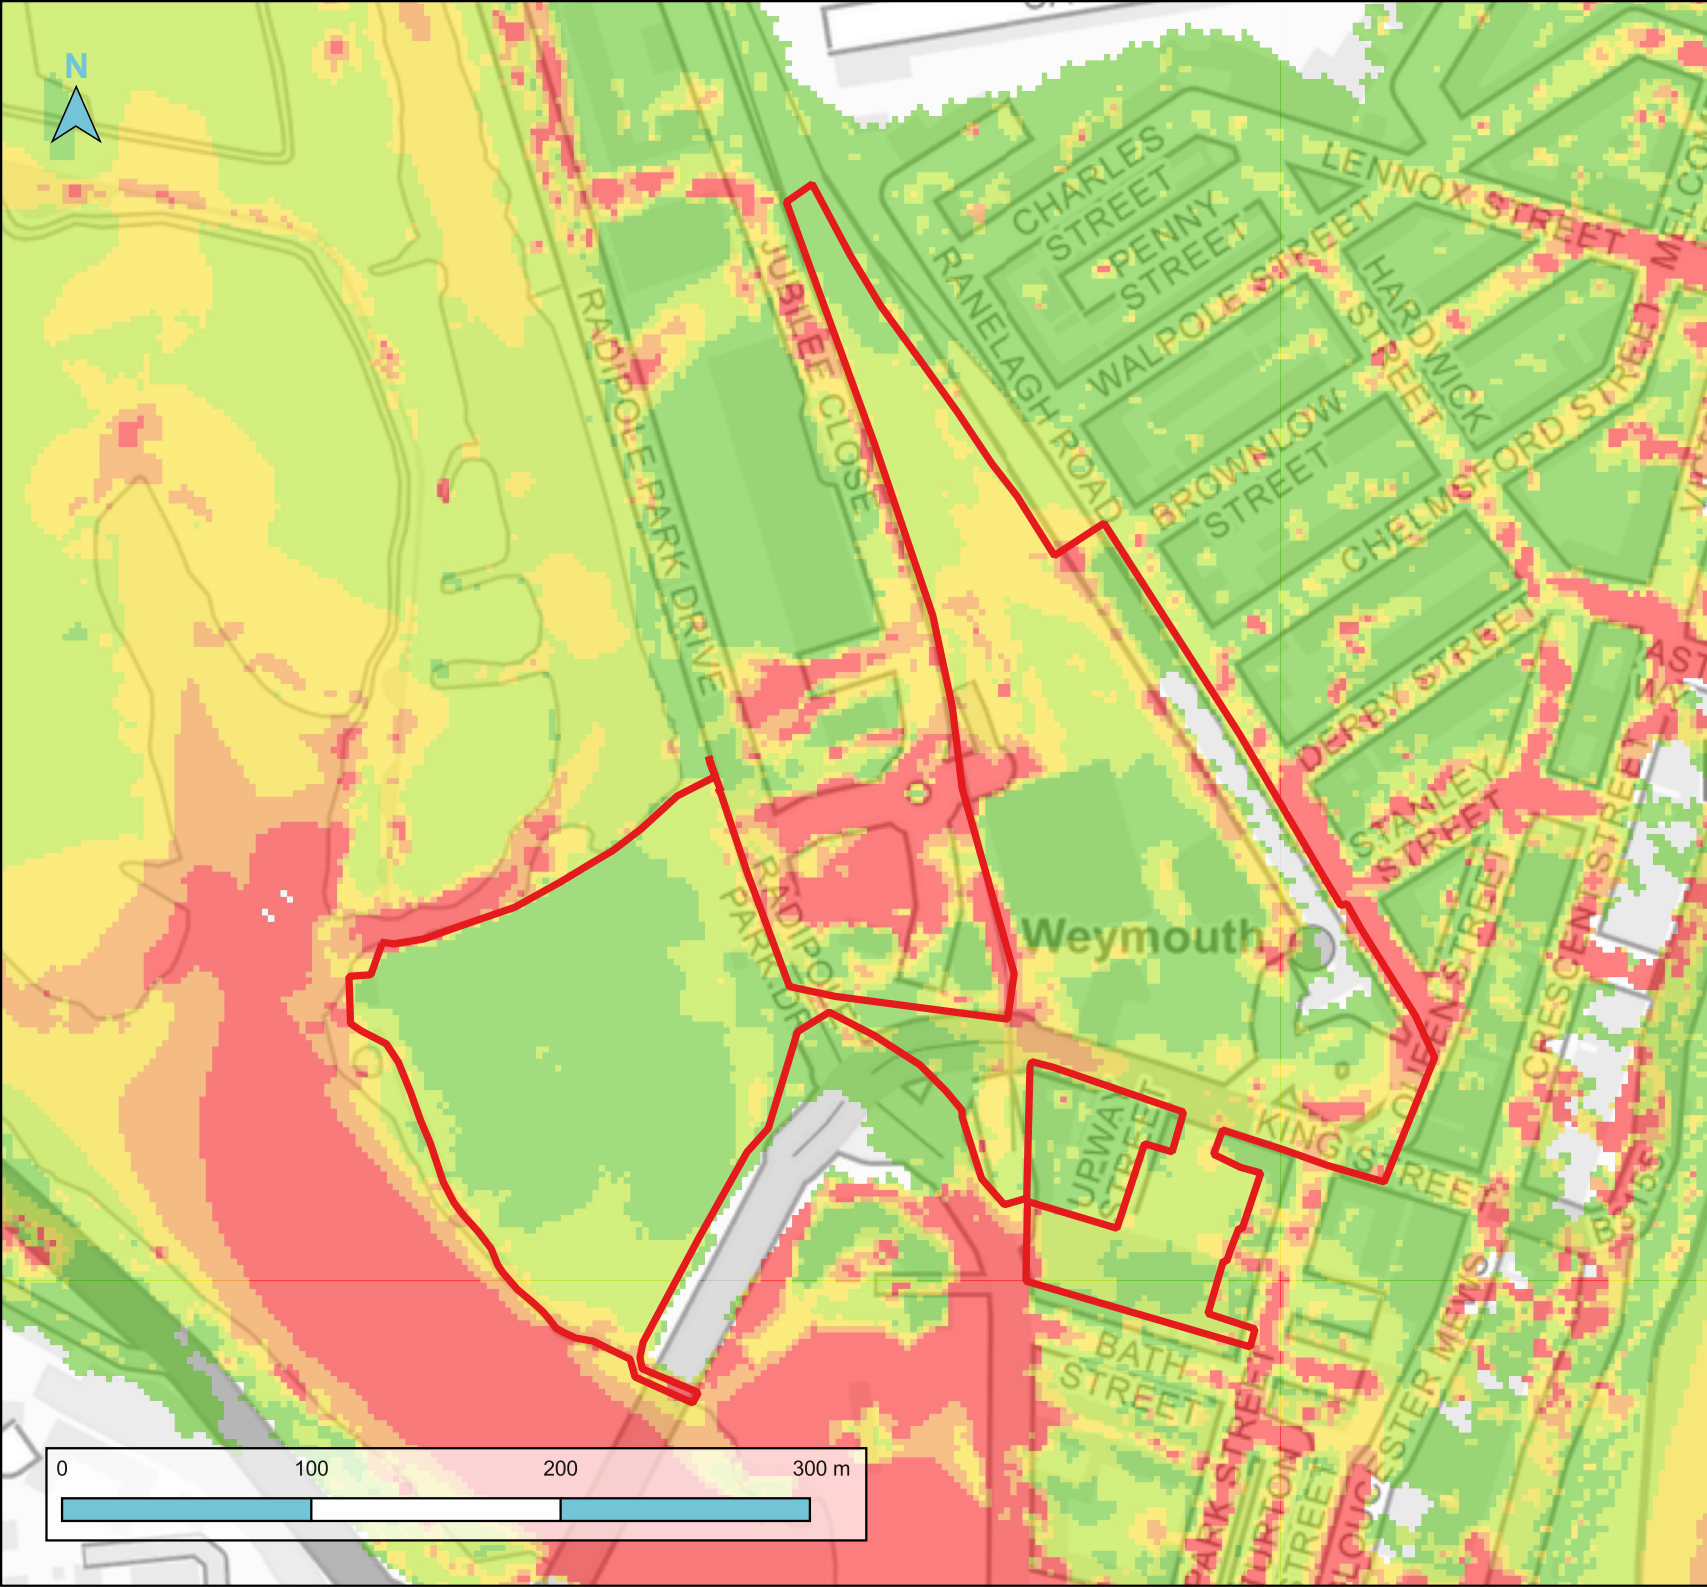

**Weymouth Level 2 Strategic
Flood Risk Assessment**
Tidal defended
0.5% AEP + 1.71m CC uplift
Upper End allowance (velocity)

Legend

- Site boundary
- WEY3
- Velocity (m/s)
- <math><0.1</math>
- 0.1 to 0.2
- 0.2 to 0.3
- 0.3 to 0.4
- >0.4

Drawn By: HD **Date:** 07/12/2022
Checked By: EH **Date:** 07/12/2022
Approved By: EH **Date:** 07/12/2022
Revision: P01

Contains OS data © Crown copyright and database right (2022)

