
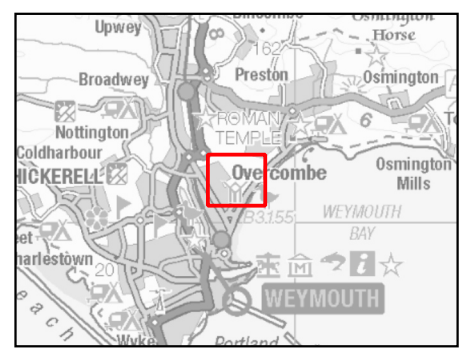


1 Broughton Park  
Old Lane North  
Broughton  
Skipton  
North Yorkshire  
BD23 3FD  
+44 (0)1756 799 919  
info@jbaconsulting.com

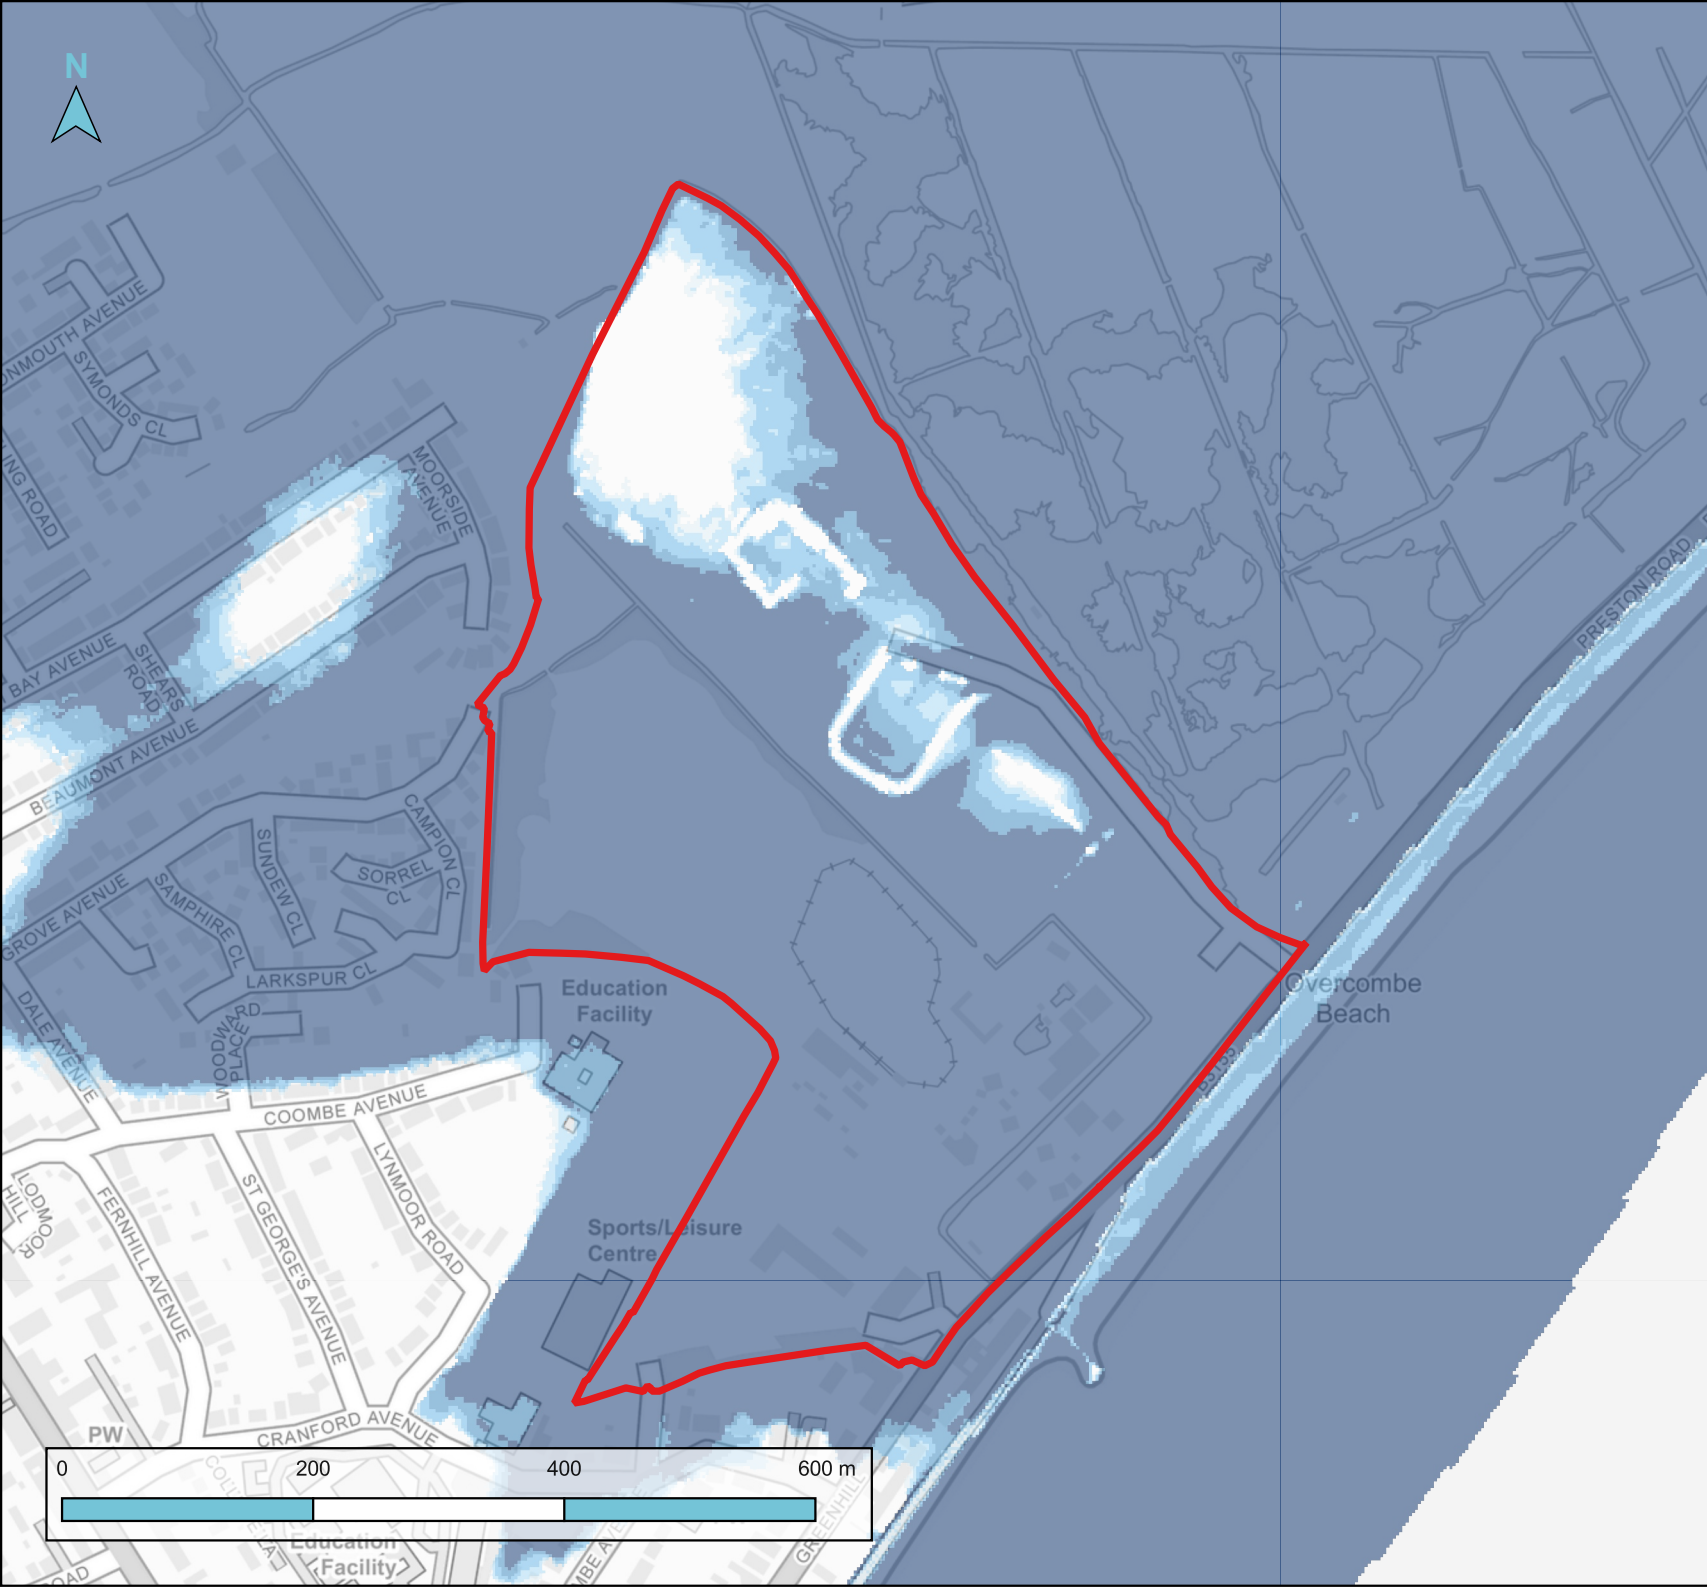

### Weymouth Level 2 Strategic Flood Risk Assessment

**Tidal defended**  
**0.1% AEP + 1.71m CC uplift**  
**Upper End allowance (depth)**

#### Legend

- Site boundary
- WEY8
- Depth (m)
- <0.1
- 0.1 to 0.3
- 0.3 to 0.6
- 0.6 to 0.9
- >0.9

**Drawn By:** HD **Date:** 07/12/2022  
**Checked By:** EH **Date:** 07/12/2022  
**Approved By:** EH **Date:** 07/12/2022  
**Revision:** P01

Contains OS data © Crown copyright and database right (2022)

