


1 Broughton Park  
Old Lane North  
Broughton  
Skipton  
North Yorkshire  
BD23 3FD  
+44 (0)1756 799 919  
info@jbaconsulting.com

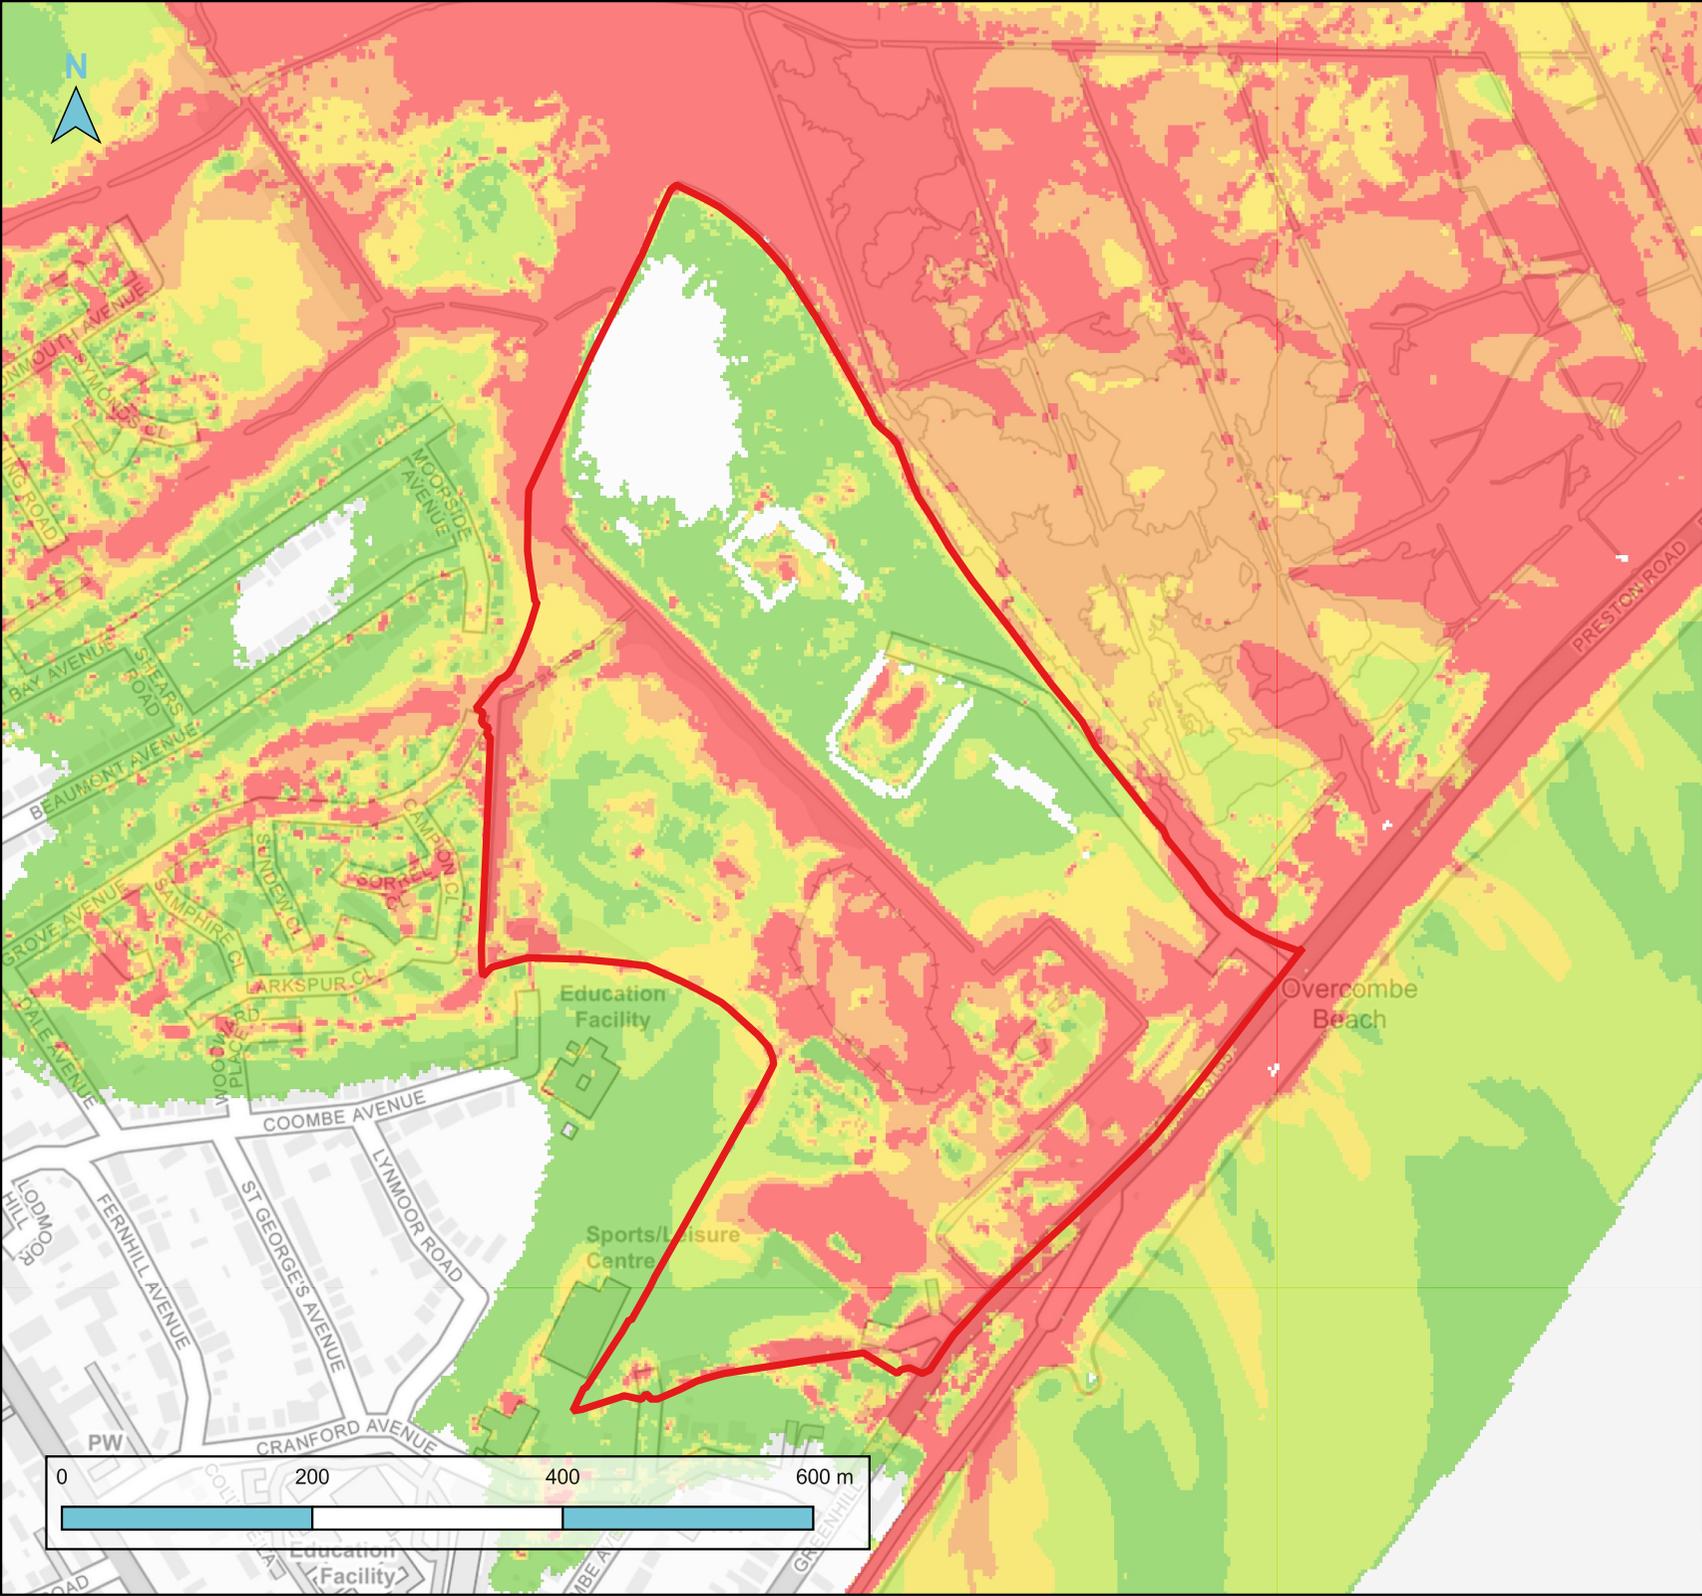

### Weymouth Level 2 Strategic Flood Risk Assessment

**Tidal defended**  
**0.1% AEP + 1.71m CC uplift**  
**Upper End allowance (velocity)**

#### Legend

- Site boundary
- WEY8
- Velocity (m/s)
- <math><0.1</math>
- 0.1 to 0.2
- 0.2 to 0.3
- 0.3 to 0.4
- >0.4

**Drawn By:** HD    **Date:** 07/12/2022  
**Checked By:** EH    **Date:** 07/12/2022  
**Approved By:** EH    **Date:** 07/12/2022  
**Revision:** P01

Contains OS data © Crown copyright and database right (2022)

