



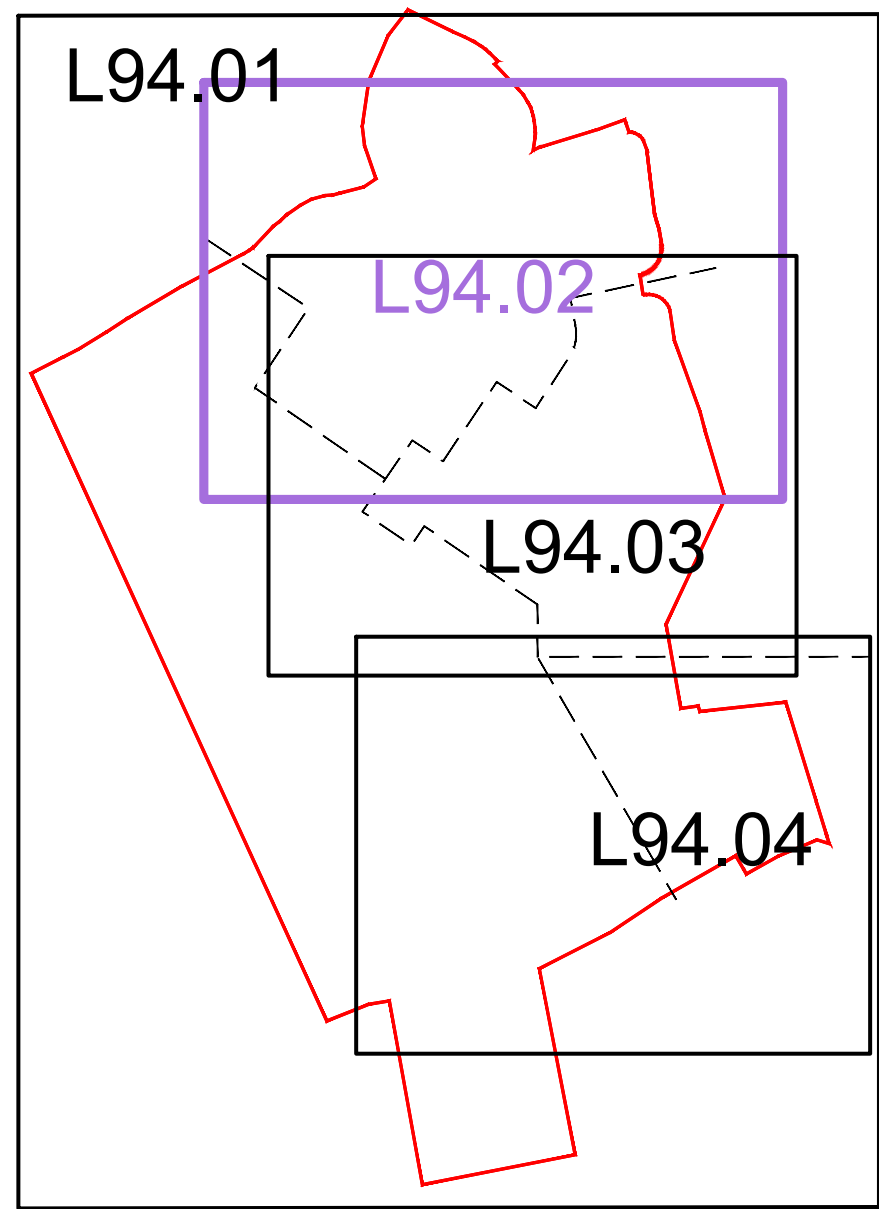


LOCATION PLAN (NTS)

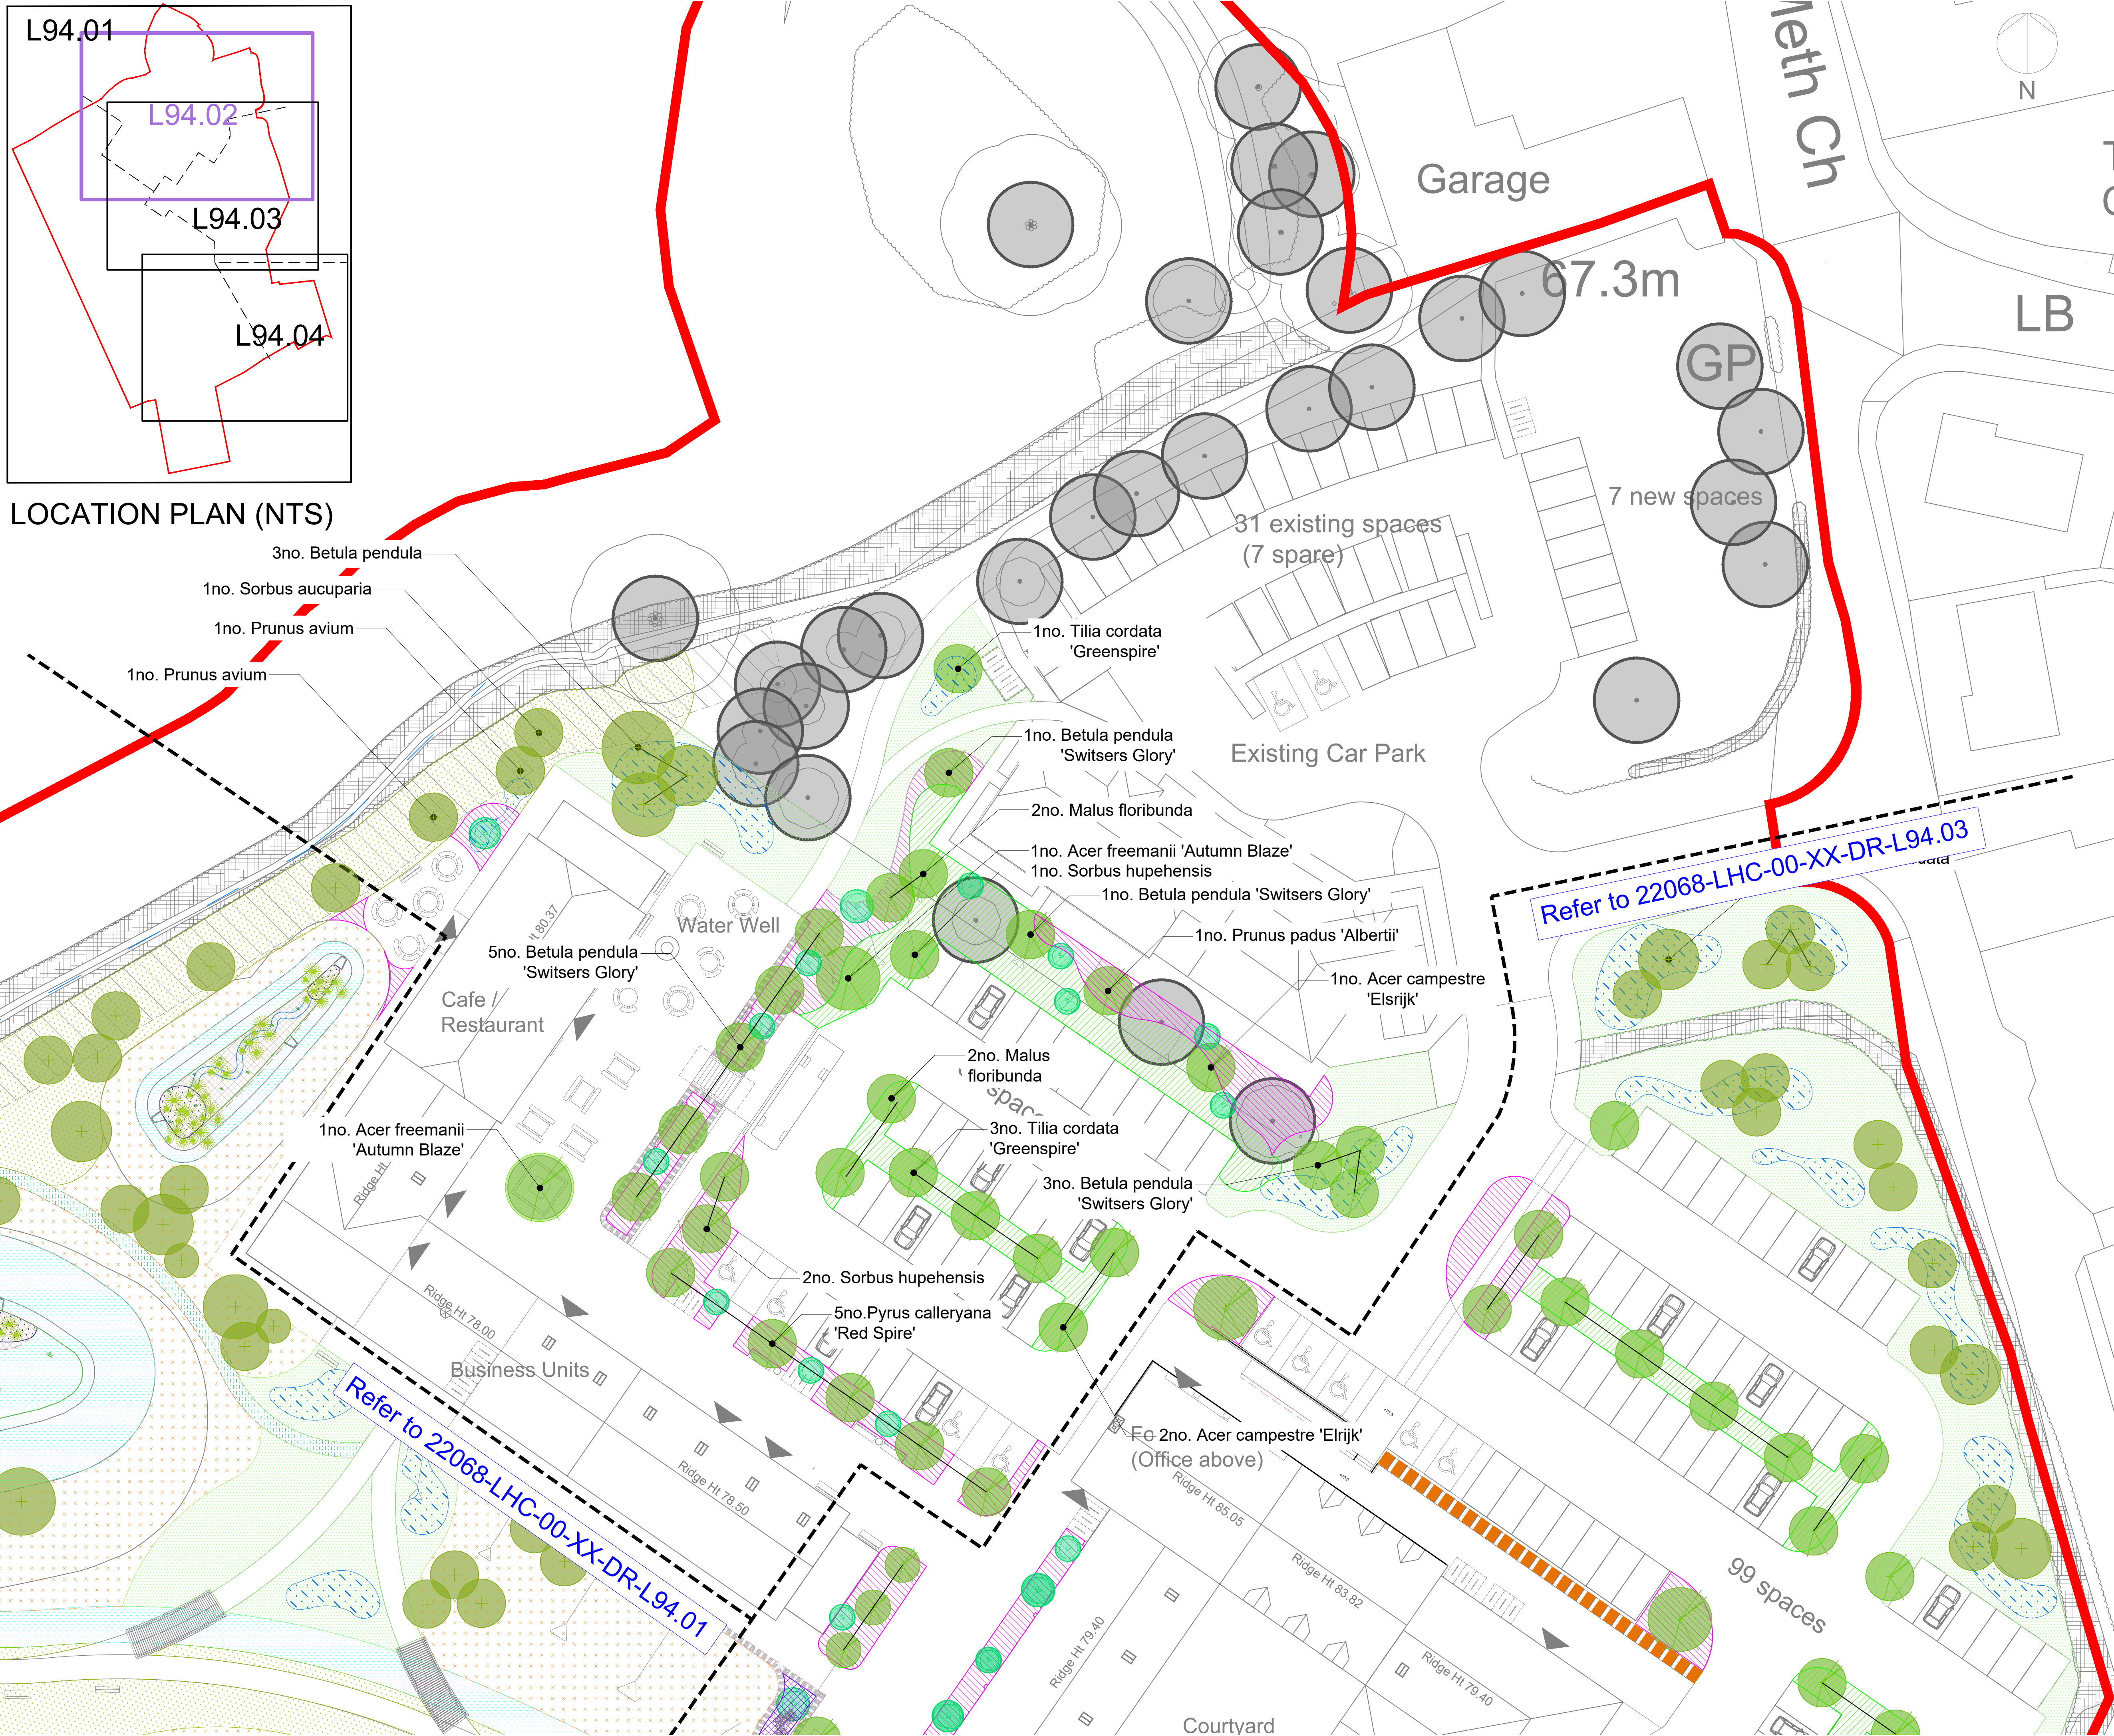

- Key**
- Site Boundary (4.99ha)
 - Existing Hedgerows & Trees to be Retained
 - Existing Trees to be Removed
 - Proposed Native Tree
 - Proposed Street/ Semi-Ornamental Tree
 - Proposed Specimen Shrub/ Multi-stem
 - Proposed Mixed Native Hedge
 - Proposed Clipped Beech Hedge
 - Proposed Clipped Yew Hedge
 - Proposed Fine Lawn Grass Emorsgate EG21
 - Proposed Amenity Grass Emorsgate EG22
 - Proposed Species Rich Grass Emorsgate EG1
 - Proposed Wildflower Meadow Mix (British Wildflower Seeds Mid Dorset Mix)
 - Mown Path through Grass or Wildflower Meadow
 - Proposed Wetland Meadow Mix
 - Proposed Marginal Seed Mix & Planting
 - Proposed Mixed Native Scrub Planting
 - Proposed Shrub & Herbaceous Mix - Type 1
 - Proposed Shrub & Herbaceous Mix - Type 2
 - Proposed Shrub & Herbaceous Mix - Type 3

Note: For Plant Schedules, refer to drg. no. L94.05

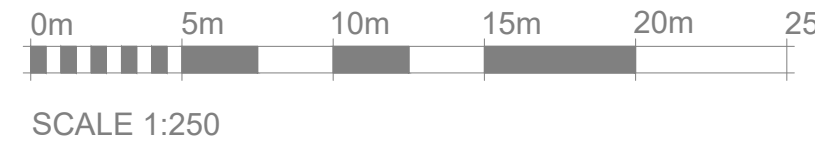

SCALE 1:250

PROJECT TITLE			
Marnhull			
DETAIL			
Softworks Plan (Sheet 2 of 5)			
DRAWING NUMBER			
MAR -LHC - 00 - XX- DR - L - -94.02			
STATUS			
FOR PLANNING			
REVISION			
P3	DATE	MARCH 2023	SCALE
			1:250 @A1
CONTRACTORS MUST CHECK ALL DIMENSIONS ON SITE - ONLY FIGURED DIMENSIONS ARE TO BE WORKED FROM - DISCREPANCIES MUST BE REPORTED TO THE ARCHITECT BEFORE PROCEEDING TO THIS DRAWING IS COPYRIGHT			LHC PROJECT NUMBER
			22068