


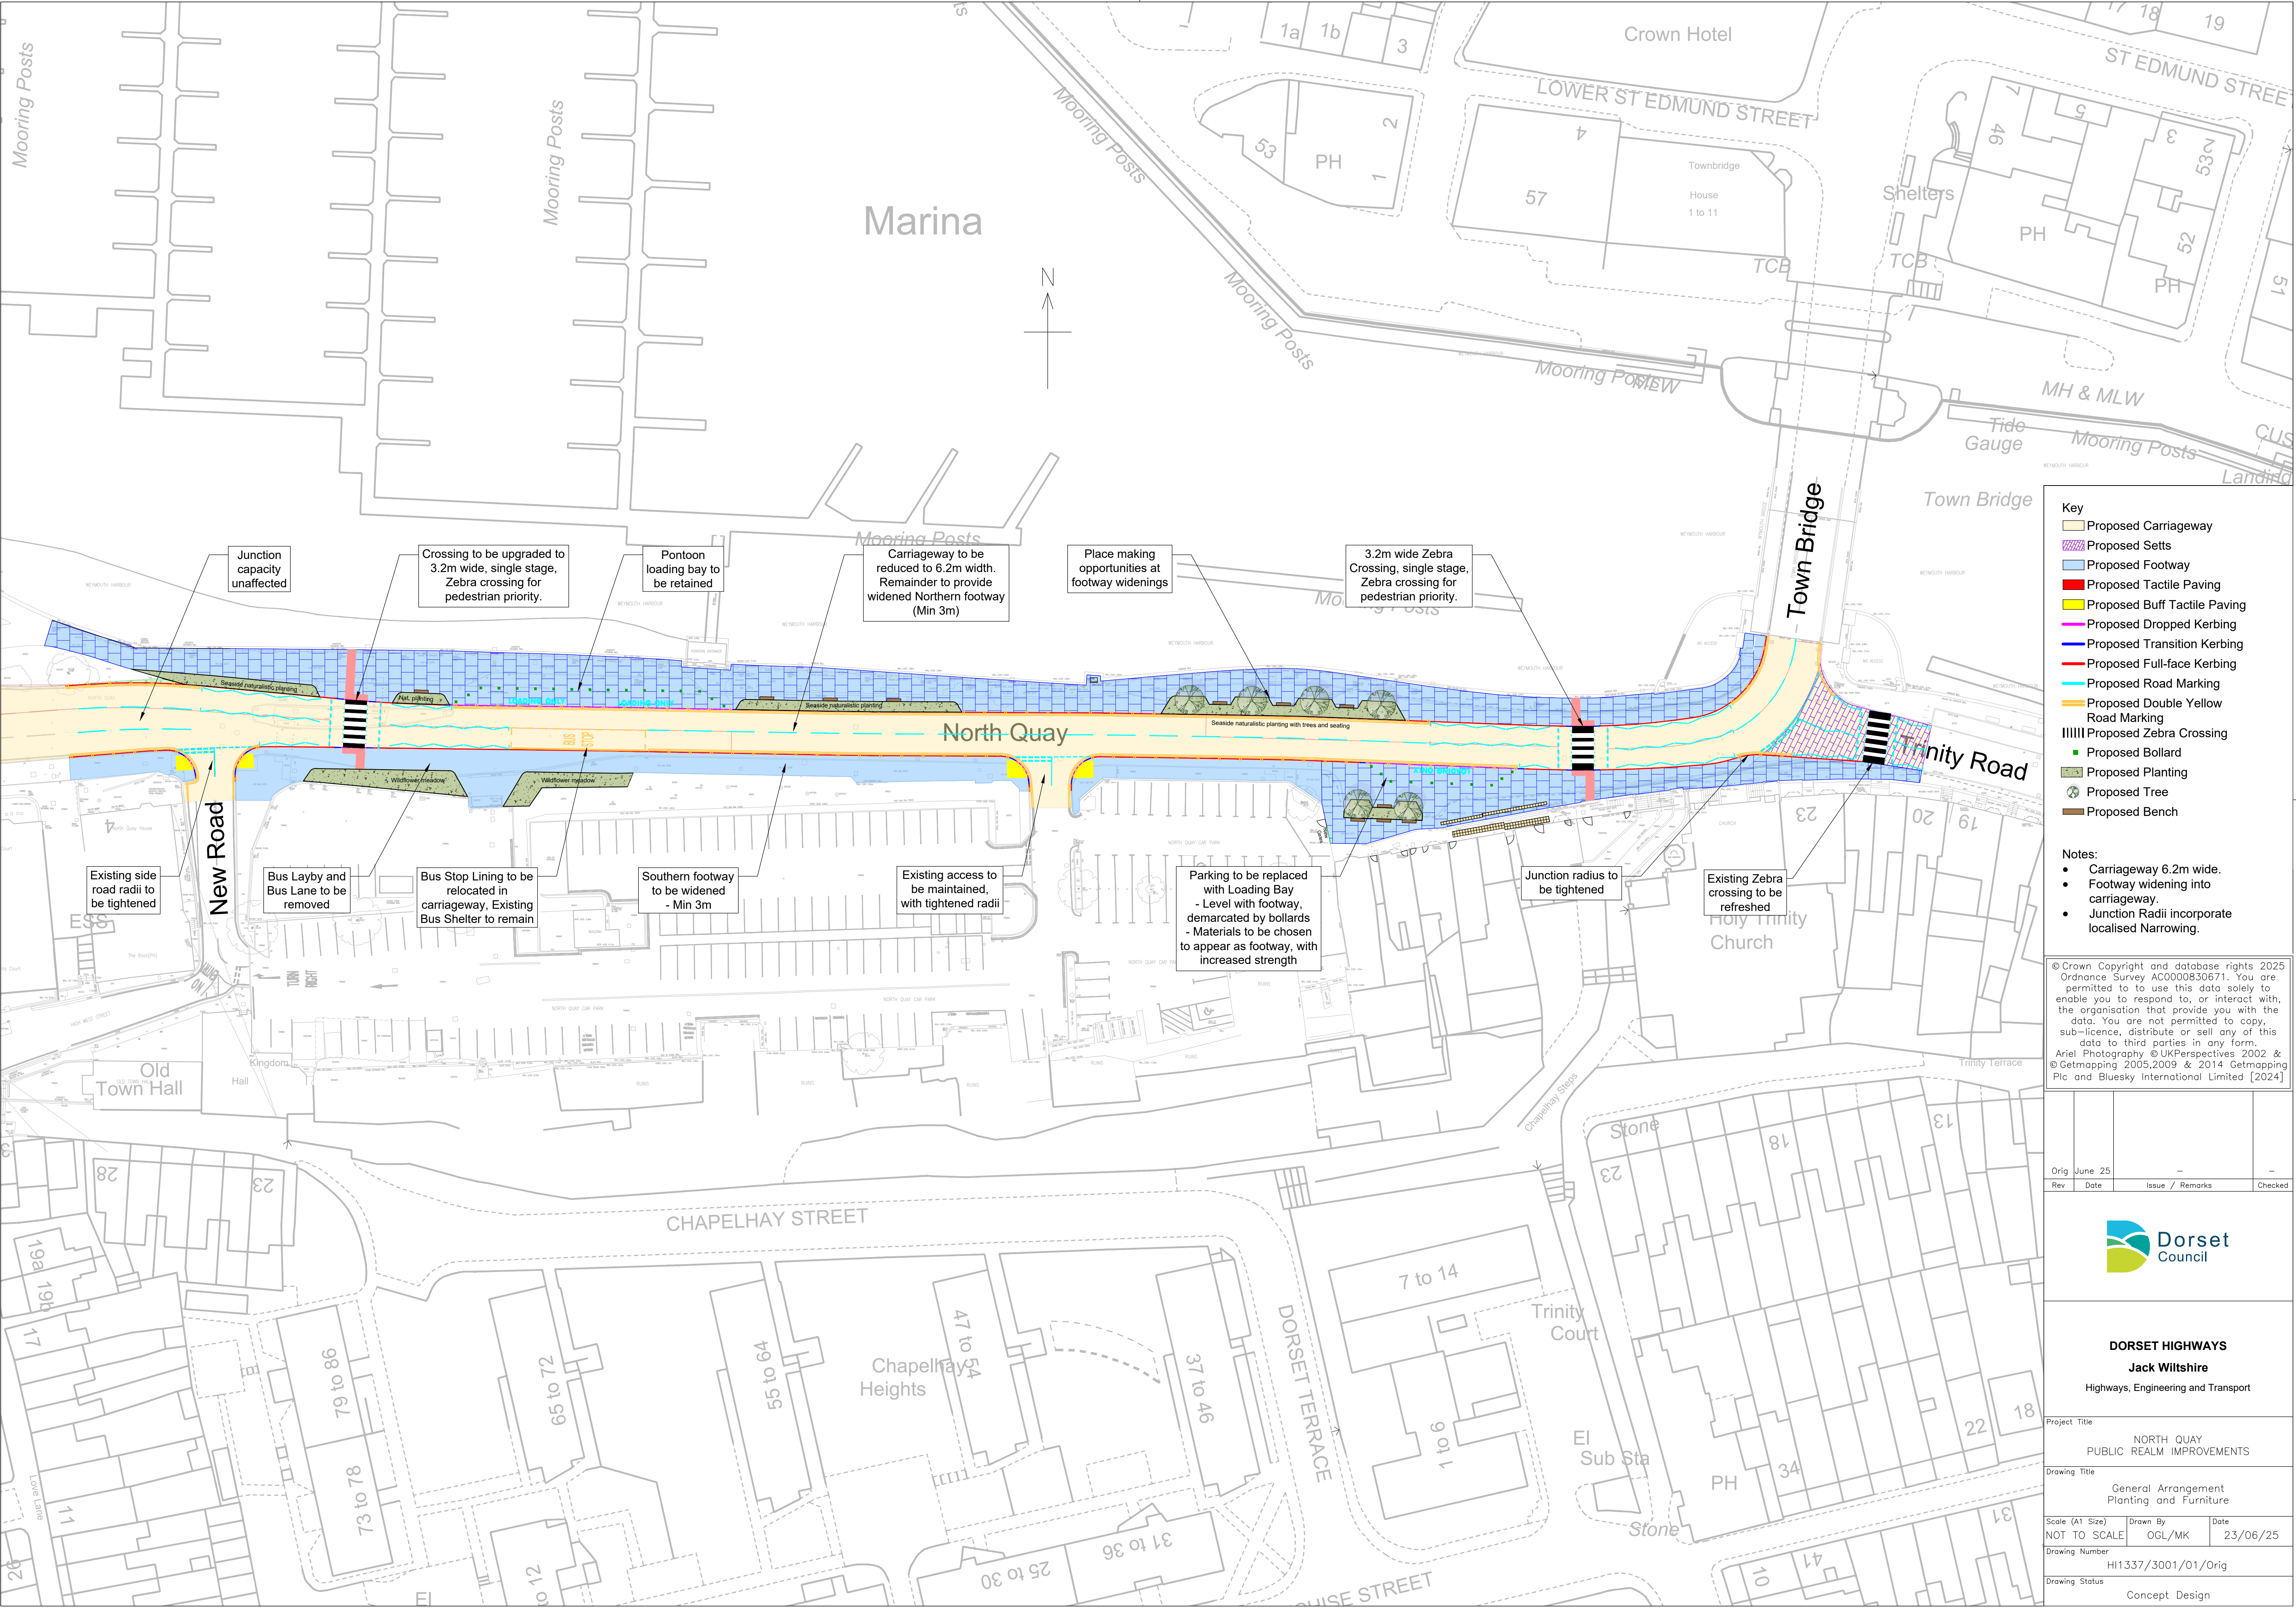

Key

- Proposed Carriageway
- Proposed Setts
- Proposed Footway
- Proposed Tactile Paving
- Proposed Buff Tactile Paving
- Proposed Dropped Kerbing
- Proposed Transition Kerbing
- Proposed Full-face Kerbing
- Proposed Road Marking
- Proposed Double Yellow Road Marking
- Proposed Zebra Crossing
- Proposed Bollard
- Proposed Planting
- Proposed Tree
- Proposed Bench

- Notes:**
- Carriageway 6.2m wide.
 - Footway widening into carriageway.
 - Junction Radii incorporate localised Narrowing.

© Crown Copyright and database rights 2025
Ordnance Survey AC0000830671. You are permitted to use this data solely to enable you to respond to, or interact with, the organisation that provide you with the data. You are not permitted to copy, sub-licence, distribute or sell any of this data to third parties in any form.
Ariel Photography © UKPerspectives 2002 & © Getmapping 2005,2009 & 2014 Getmapping Plc and Bluesky International Limited [2024]

Orig	June 25		
Rev	Date	Issue / Remarks	Checked



DORSET HIGHWAYS
Jack Wiltshire
Highways, Engineering and Transport

Project Title	NORTH QUAY PUBLIC REALM IMPROVEMENTS		
Drawing Title	General Arrangement Planting and Furniture		
Scale (A1 Size)	NOT TO SCALE	Drawn By	OGL/MK
Drawing Number	HI1337/3001/01/Orig		
Drawing Status	Concept Design		
Date	23/06/25		