


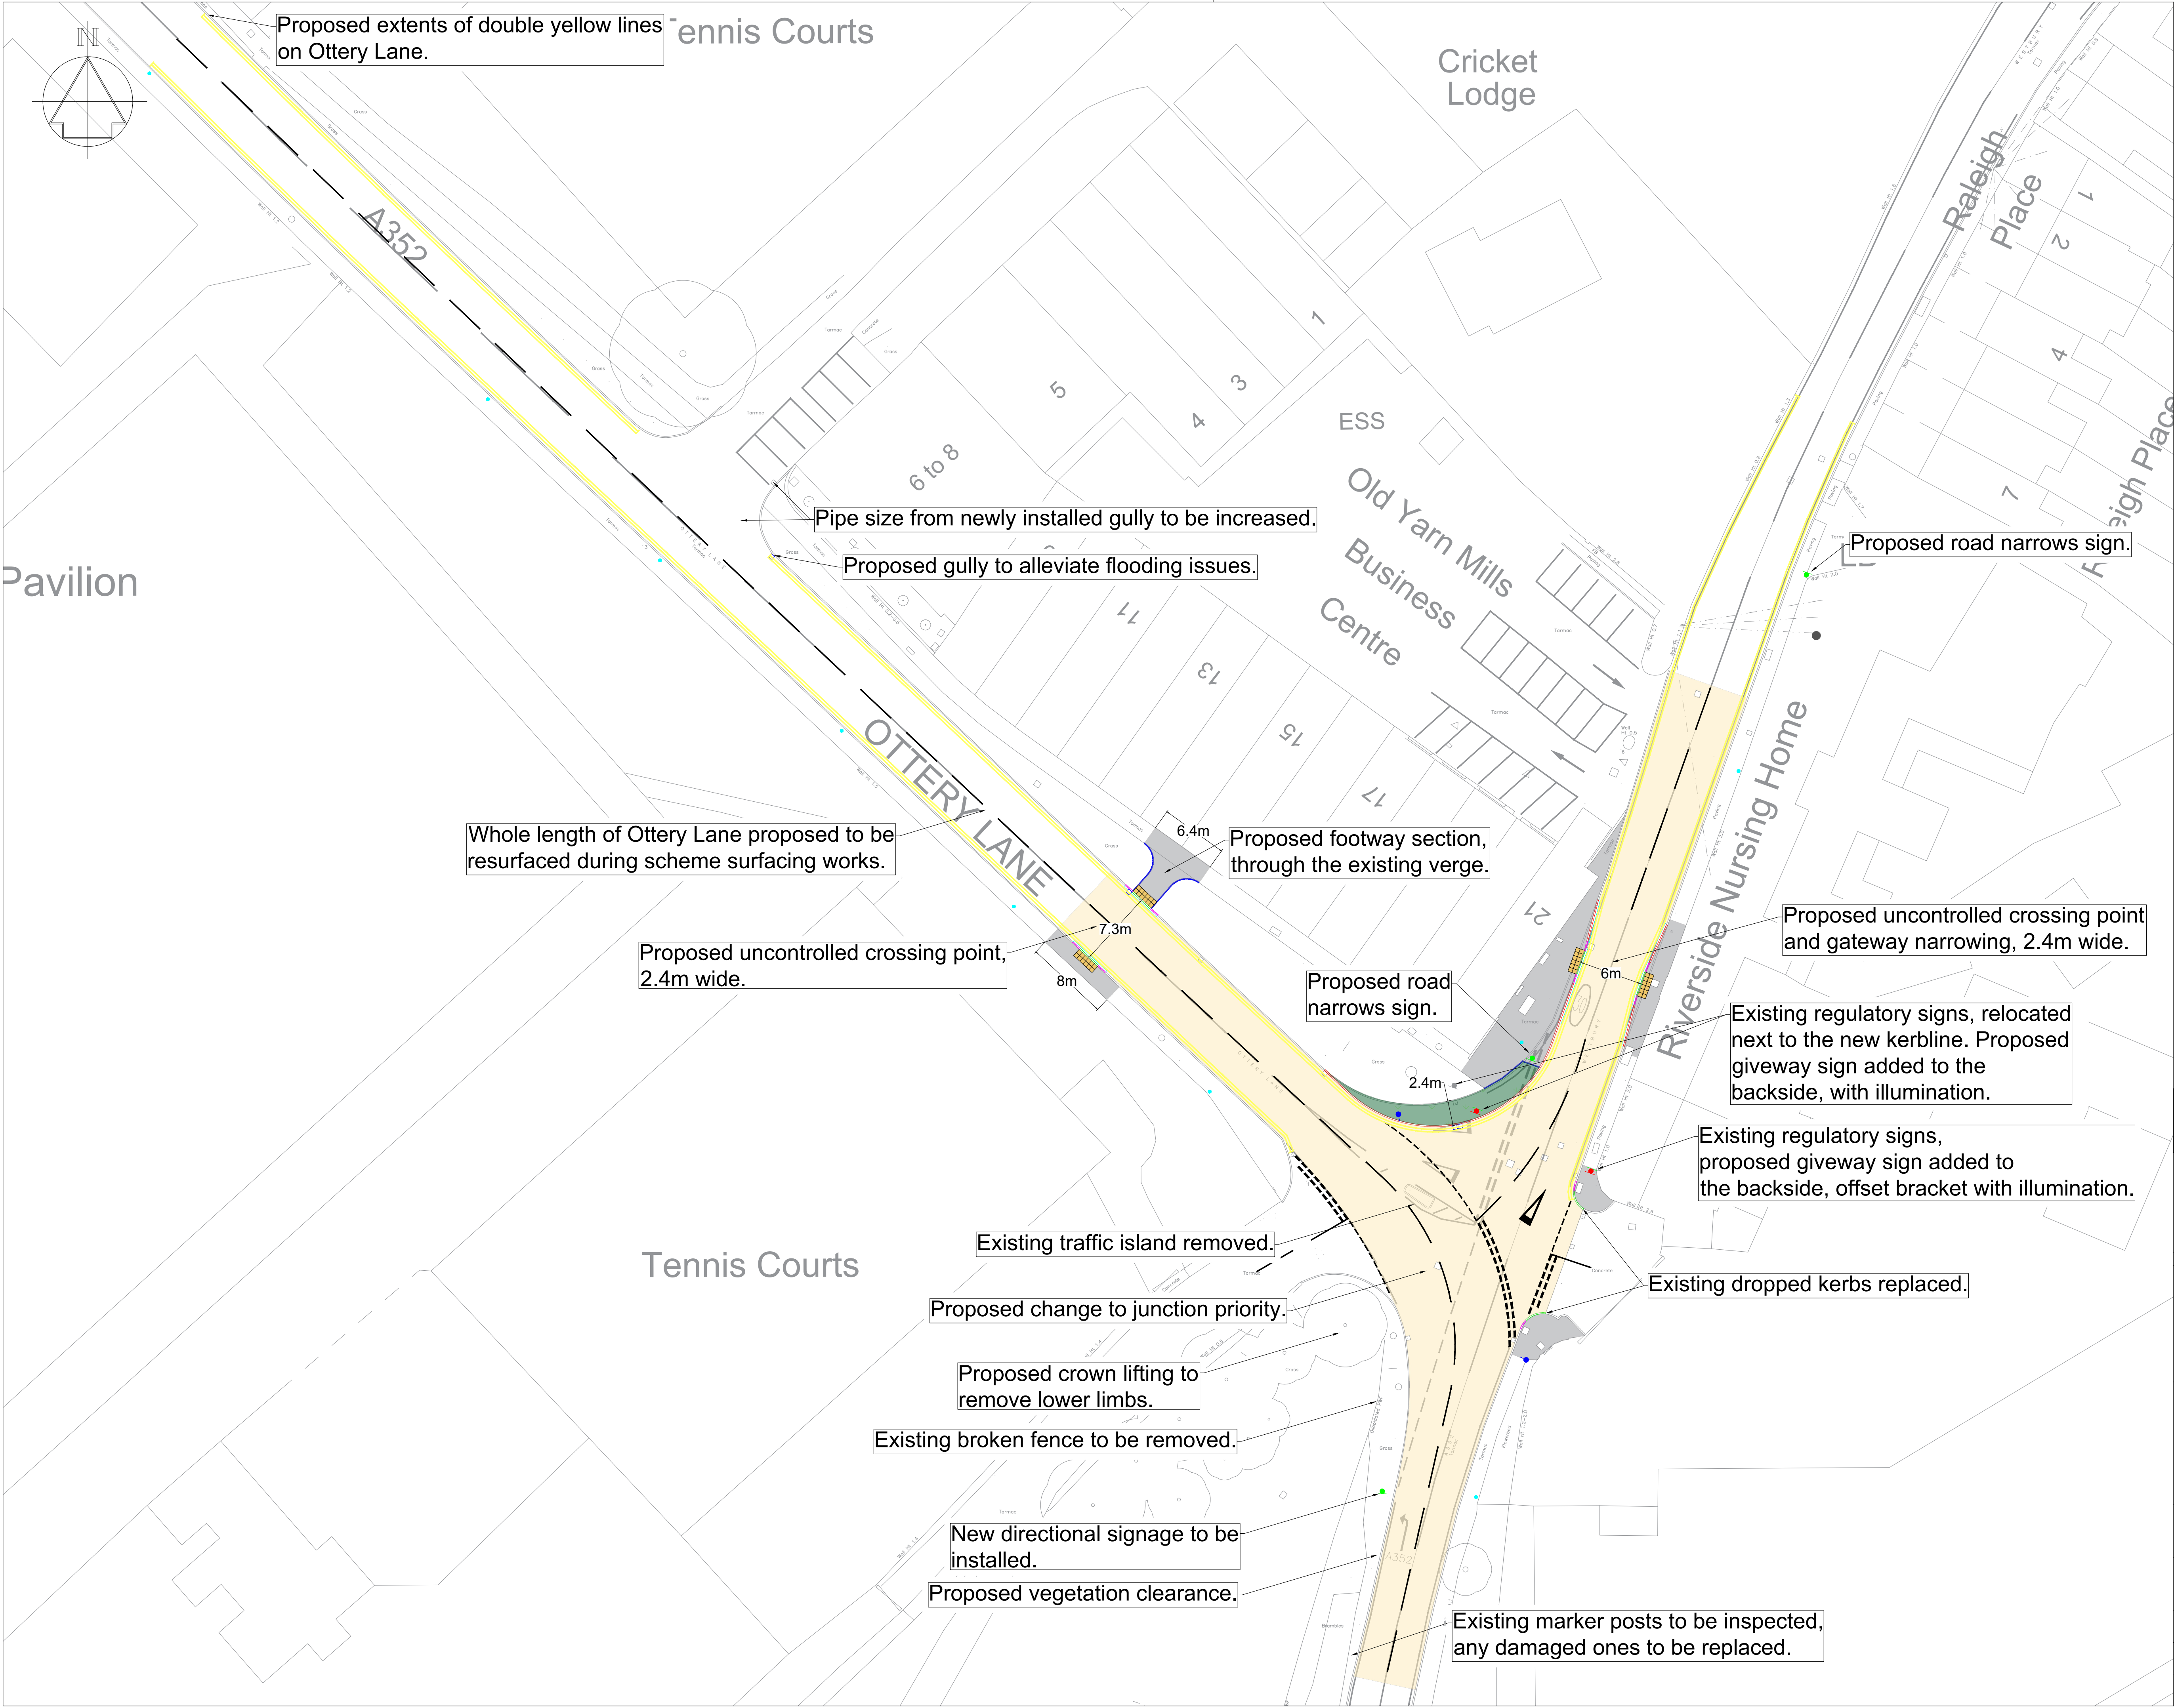

Key

- Proposed Kerbing (100mm kf).
- Proposed Dropped Kerbs (5mm kf).
- Proposed Taper Kerbs (Doubles).
- Proposed Channels (150mm wide).
- Proposed Concrete Edging Kerbs.
- Proposed Gullies.
- Proposed Footway Surfacing.
- Proposed Carriageway Surfacing.
- Proposed Tacgrid.
- Proposed New Verge Areas.
- Proposed Lining.
- Existing Signage to Relocate.
- Existing Signage to Remain.
- Proposed New Signage.
- Proposed lamp columns.
- Existing lamp columns.

© Crown Copyright and database rights
2025 OS AC0000830671

A Orig	20/05/26 10/03/26	Updated	ZM ZM
Rev	Date	Issue / Remarks	Checked

DORSET HIGHWAYS
Jack Wiltshire
Highways, Engineering and Transport

Project Title
HI1296
A352 Ottery Lane Westbury Jct

Drawing Title
General Arrangement

Scale (A1 Size) 1:250	Drawn By DW	Date 11/02/2026
--------------------------	----------------	--------------------

Drawing Number
HI1296_1_101_DD_GA_A

Drawing Status
Detailed Design